






San Antonio City Limits 

Subject Property 

200' Notification Boundary 


Council District: 3

1 inch equals 100 feet

**"NOT TO SCALE,
FOR ILLUSTRATIVE PURPOSES ONLY"**

Development Services Department
City of San Antonio

Site Plan

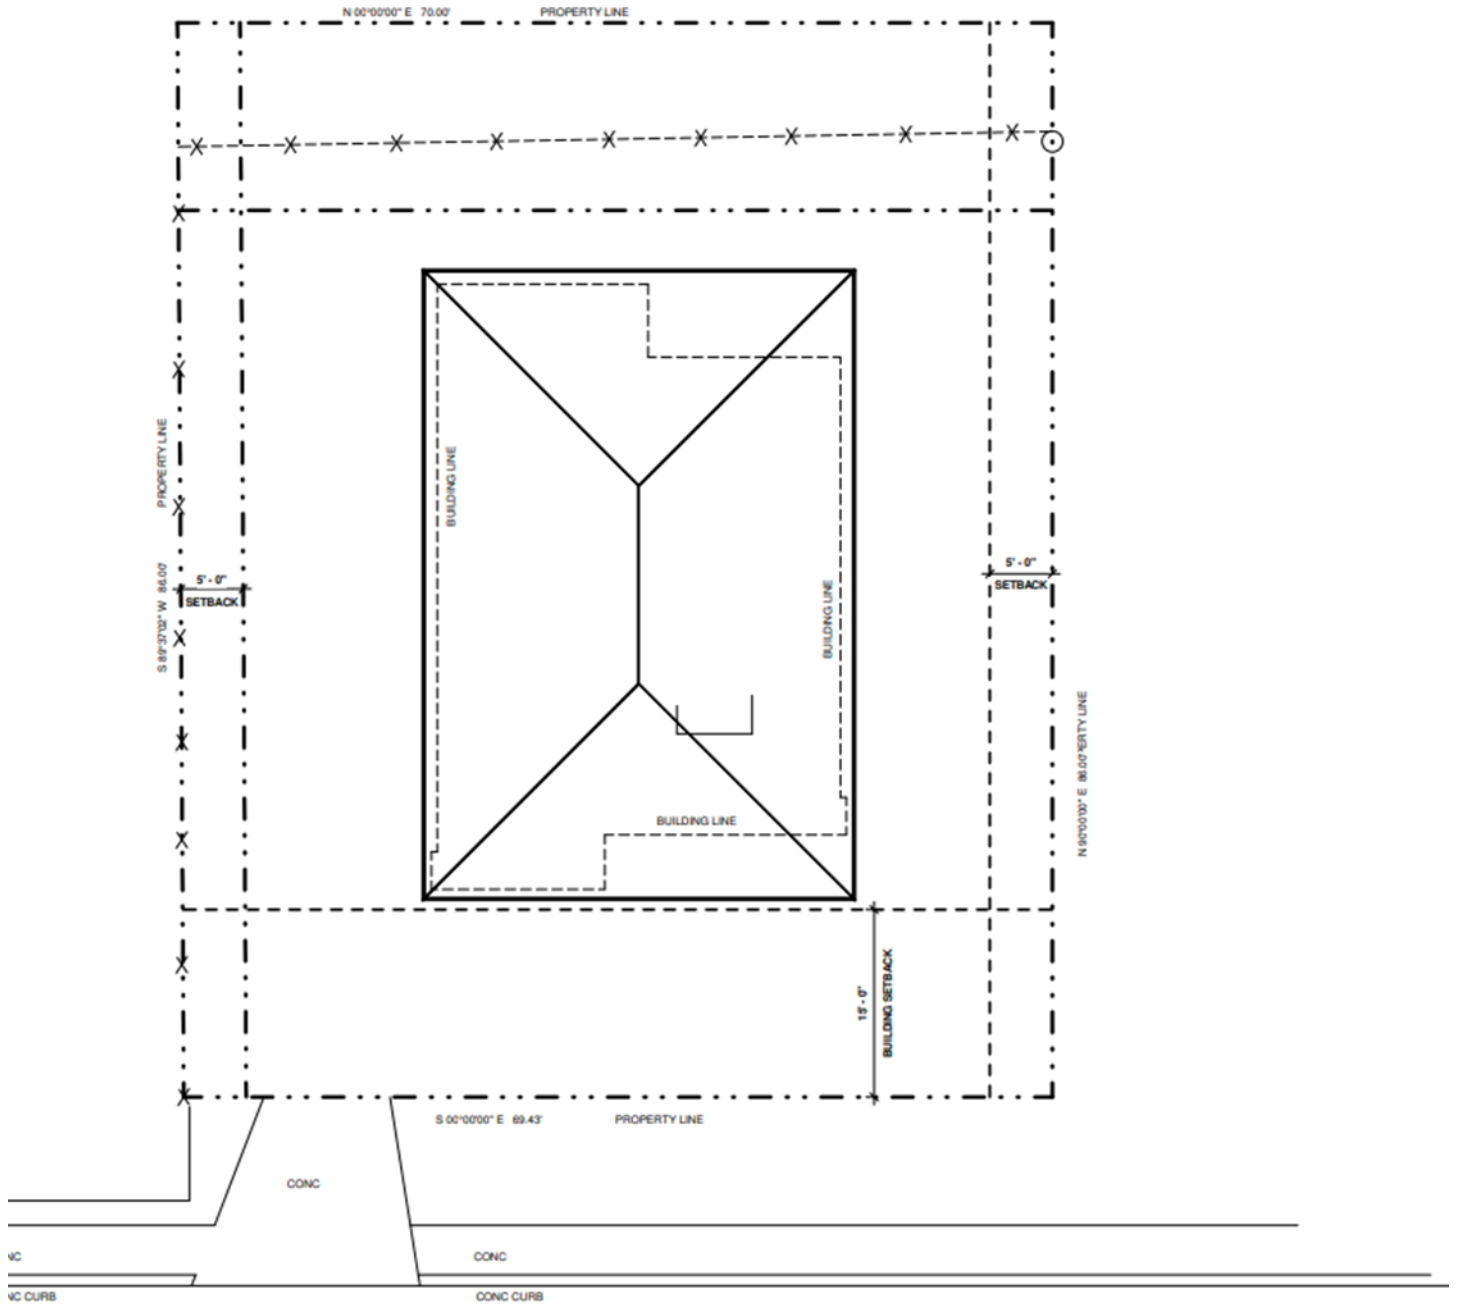

AMANDA STREET

SITE PLAN

SCALE: 1 : 80

SITE NOTES

1. CONTRACTOR SHALL VERIFY HOUSE LOCATION AND ORIENTATION WITH OWNER.
2. CONTRACTOR SHALL PROTECT ANY EXISTING TREES THAT ARE TO REMAIN.

BOA-22-10300206

Subject Property: 1751 Amanda Street



Surrounding Area



Surrounding Area

