

1 inch equals 100 feet


# **Board of Adjustment** **Notification Plan for** **Case No A-22-103000171**



- San Antonio City Limits
- Subject Property
- 200' Notification Boundary
- Council District: 2

"NOT TO SCALE,  
 FOR ILLUSTRATIVE PURPOSES ONLY"  
 Development Services Department  
 City of San Antonio

Site Plan

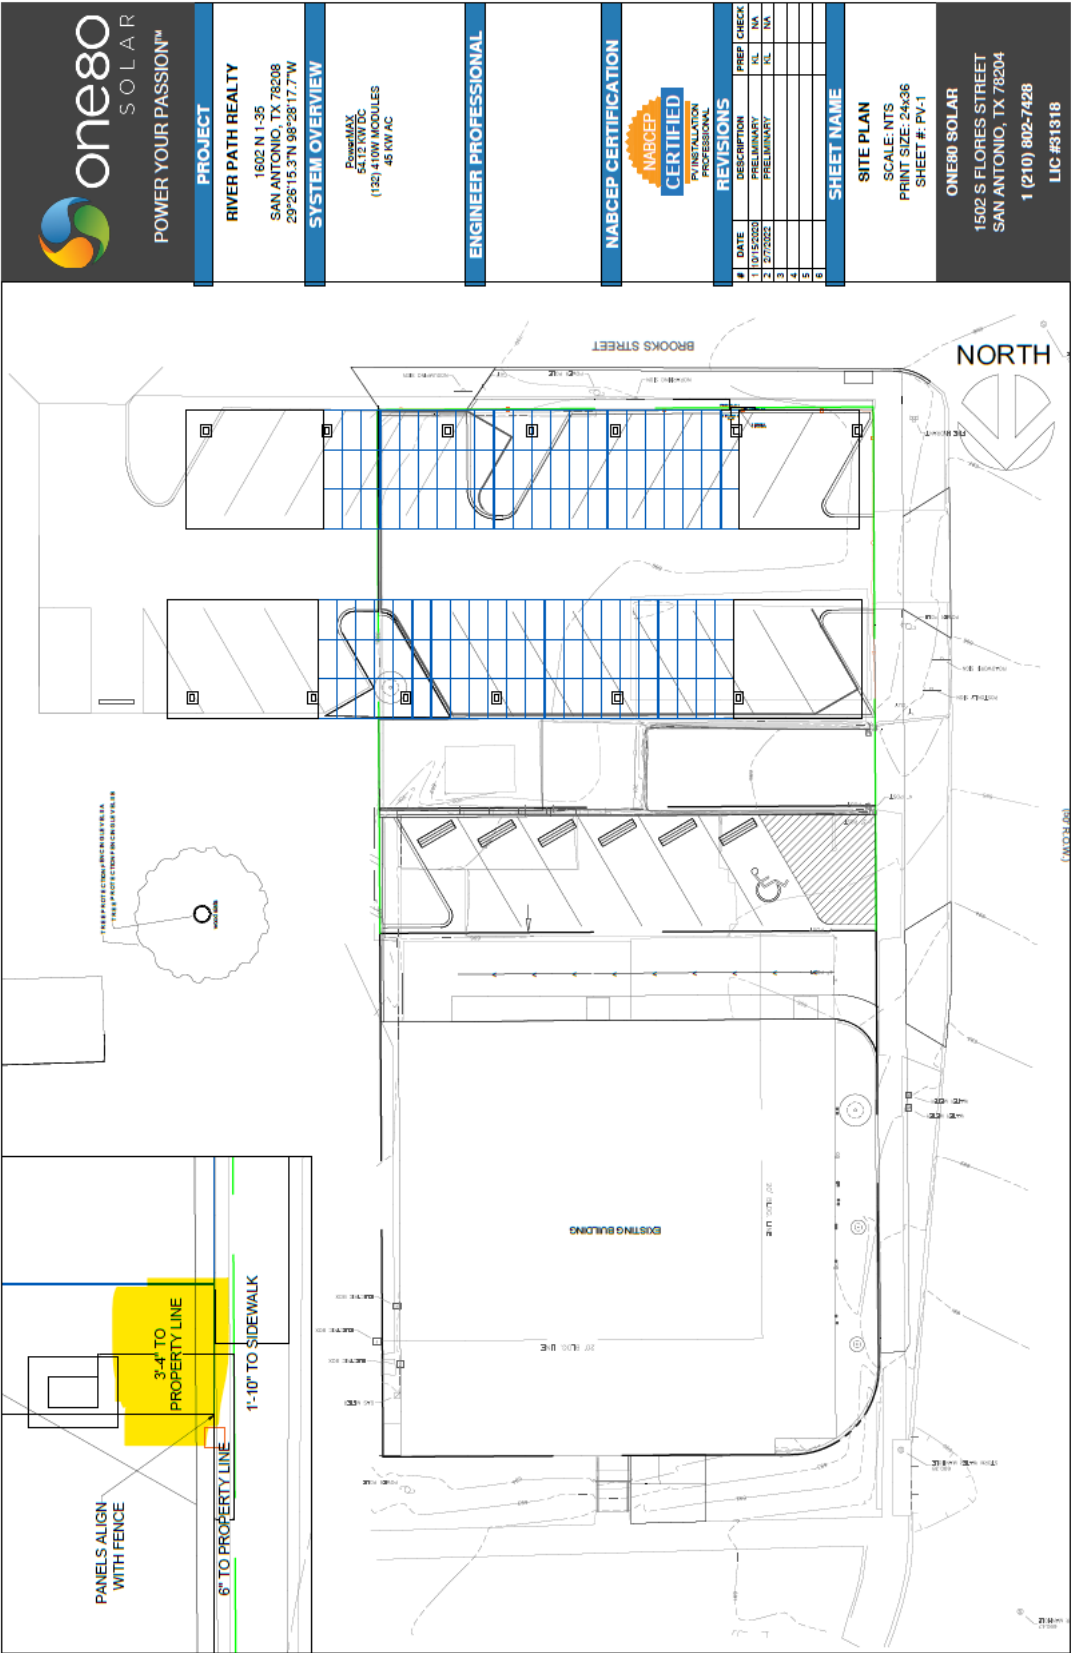



**BOA-22-10300171**

**Subject Property: 1602 North Interstate Highway 35**

**Subject Property**



**Portion of Subject Property Rear Yard**



**Subject Property Rear Yard**



**Subject Property Rear Yard**





**Subject Property Rear Yard/Location of Carport**



**Surrounding Areas**



### Surrounding Areas



### Surrounding Areas



## Surrounding Areas

