

1 inch equals 100 feet

# **Board of Adjustment** **Notification Plan for** **Case No A-22-103000223**




- San Antonio City Limits
- Subject Property
- 200' Notification Boundary
- Council District 5

"NOT TO SCALE,  
 FOR ILLUSTRATIVE PURPOSES ONLY"  
 Development Services Department  
 City of San Antonio



# Site Plan

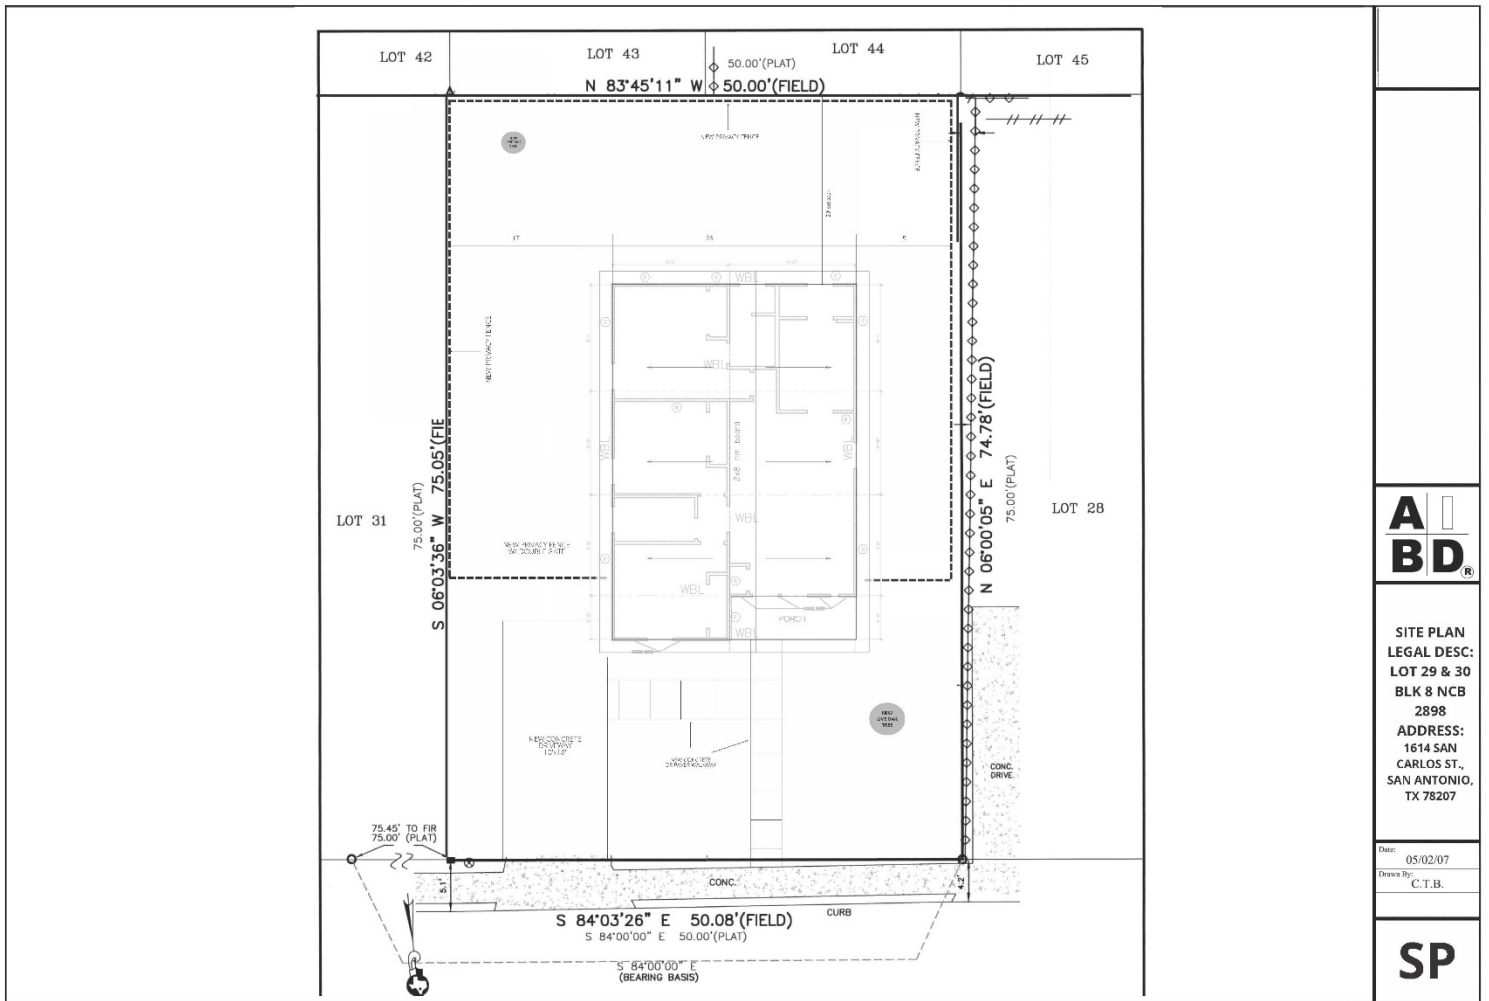

**BOA-22-10300223**

**Subject Property: 1614 San Carlos**



**Surrounding Area**





## Surrounding Area

