

# **Board of Adjustment** **Notification Plan for** **Case No A-22-103000242**



- San Antonio City Limits
- Subject Property
- 200' Notification Boundary
- Council District: 3




1 inch equals 100 feet

"NOT TO SCALE,  
 FOR ILLUSTRATIVE PURPOSES ONLY"

Development Services Department  
 City of San Antonio

## Site Plan

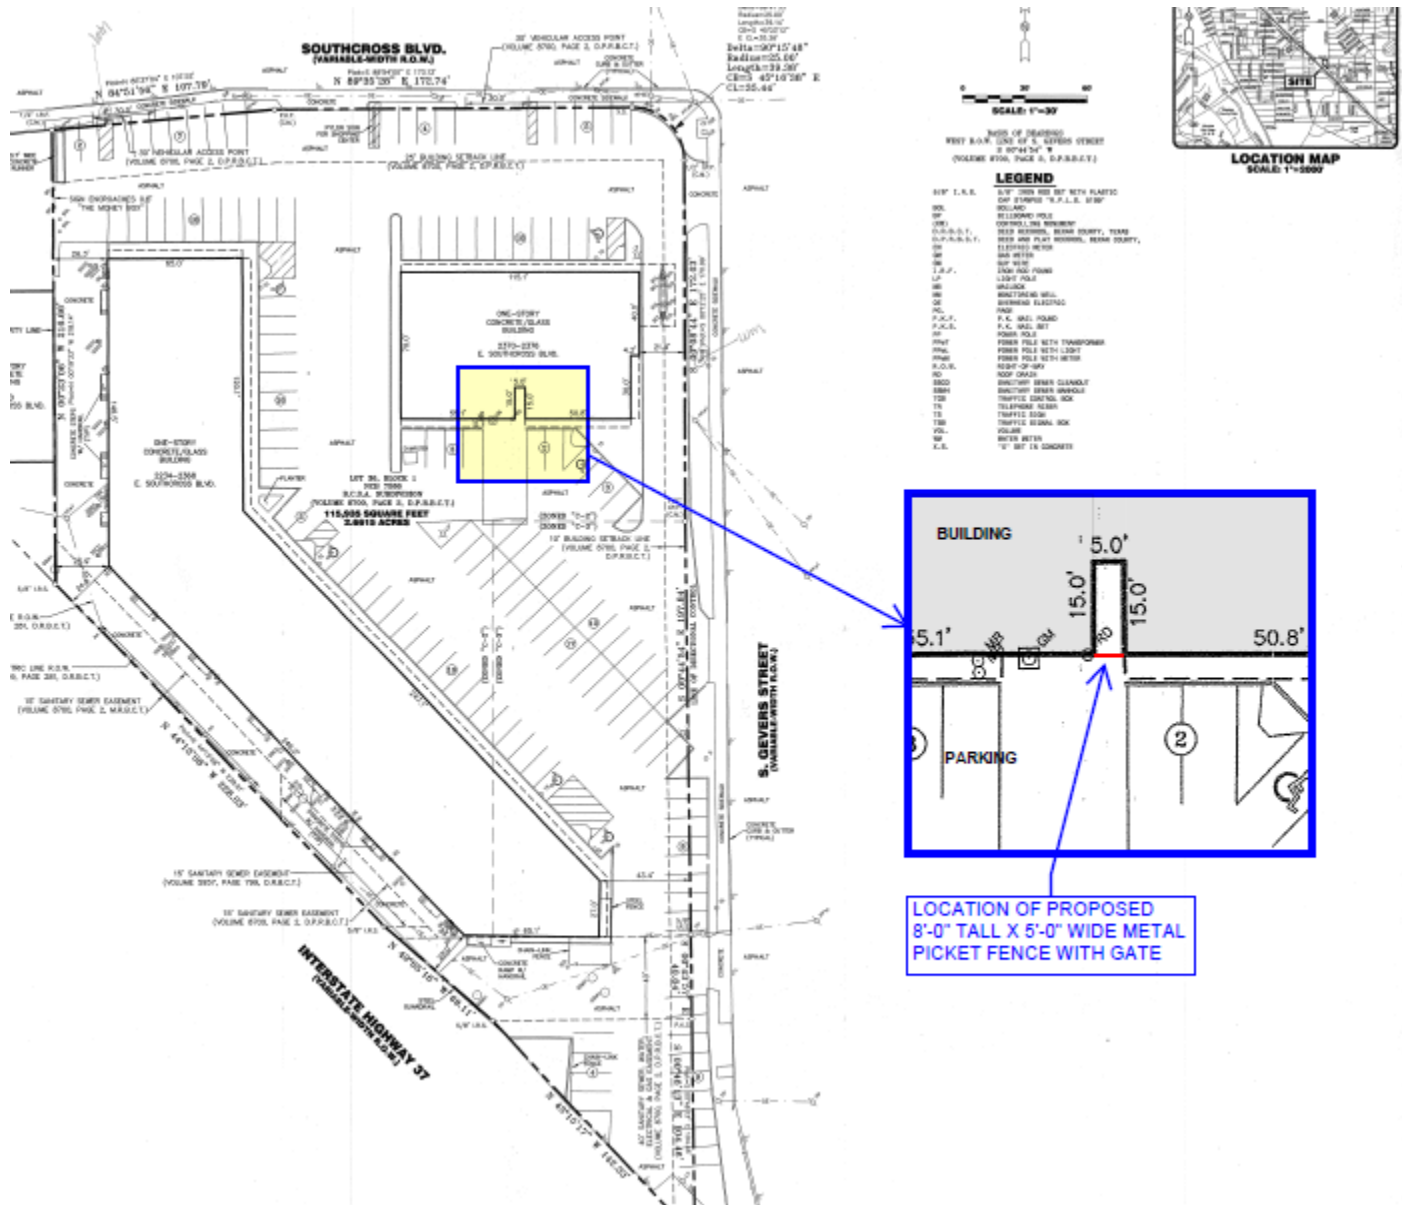

**BOA-22-10300242**

**Subject Property: 2634 East Southcross Boulevard**

**Subject Property**



**Location of Proposed 8' Fence**



Surrounding Areas



Surrounding Areas

