



Board of Adjustment **Notification Plan for** **Case No A-22-103000241**

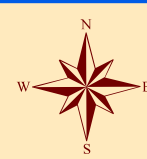

San Antonio City Limits
 Subject Property
 200' Notification Boundary
 Council District: 1

"NOT TO SCALE,
 FOR ILLUSTRATIVE PURPOSES ONLY"
 Development Services Department
 City of San Antonio

Site Plan

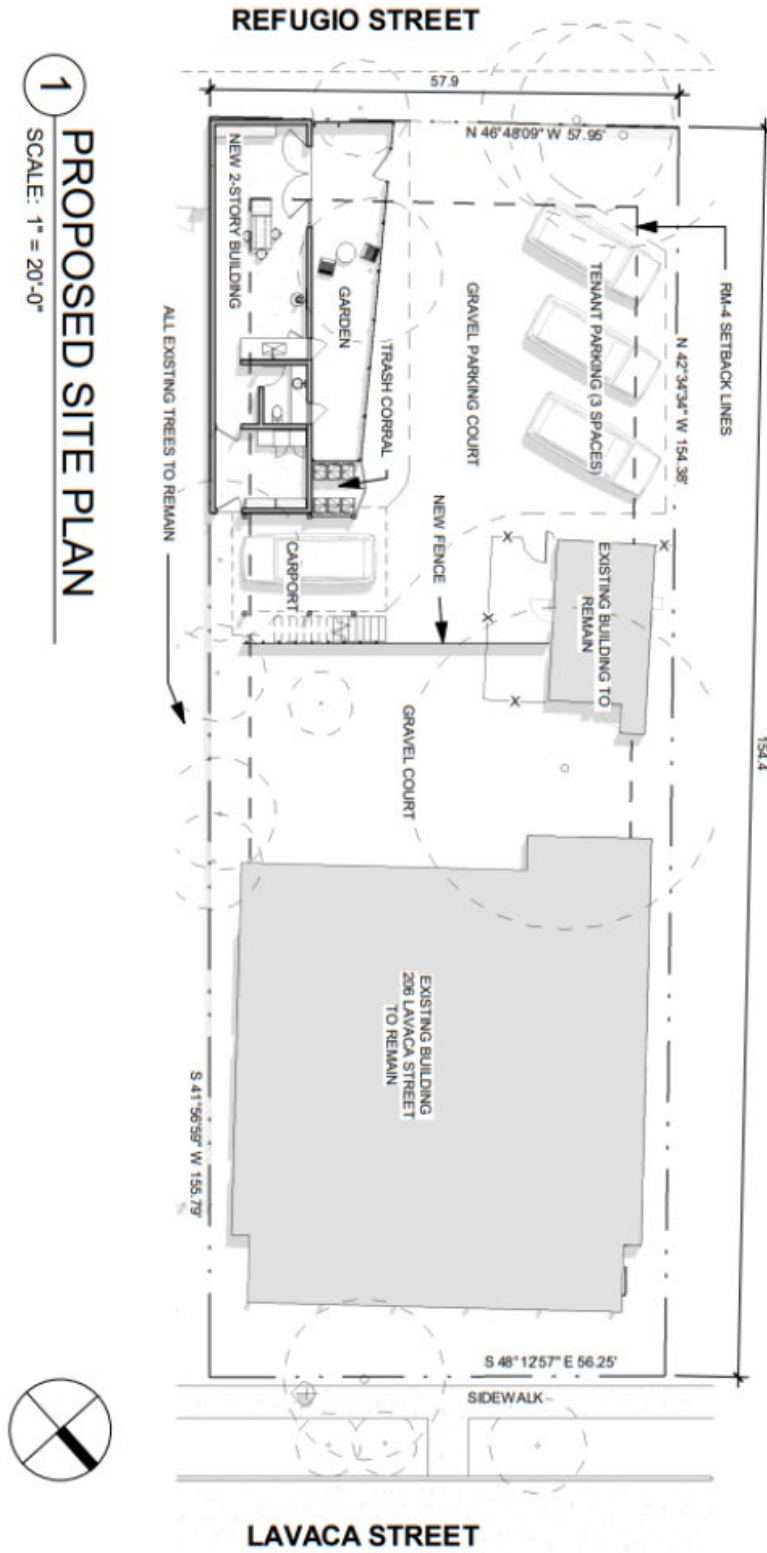

BOA-22-10300241

Subject Property: 206 Lavaca

Subject Property



Side of Property



Rear of Property



Alternate View of Rear of Property



Alternate View of Rear of Property



Surrounding Areas



Surrounding Areas

