

1 inch equals 100 feet

# **Board of Adjustment** **Notification Plan for** **Case No A-22-103000246**



San Antonio City Limits

Subject Property

200' Notification Boundary


Council District: 5

"NOT TO SCALE,  
 FOR ILLUSTRATIVE PURPOSES ONLY"

Development Services Department  
 City of San Antonio



# Site Plan

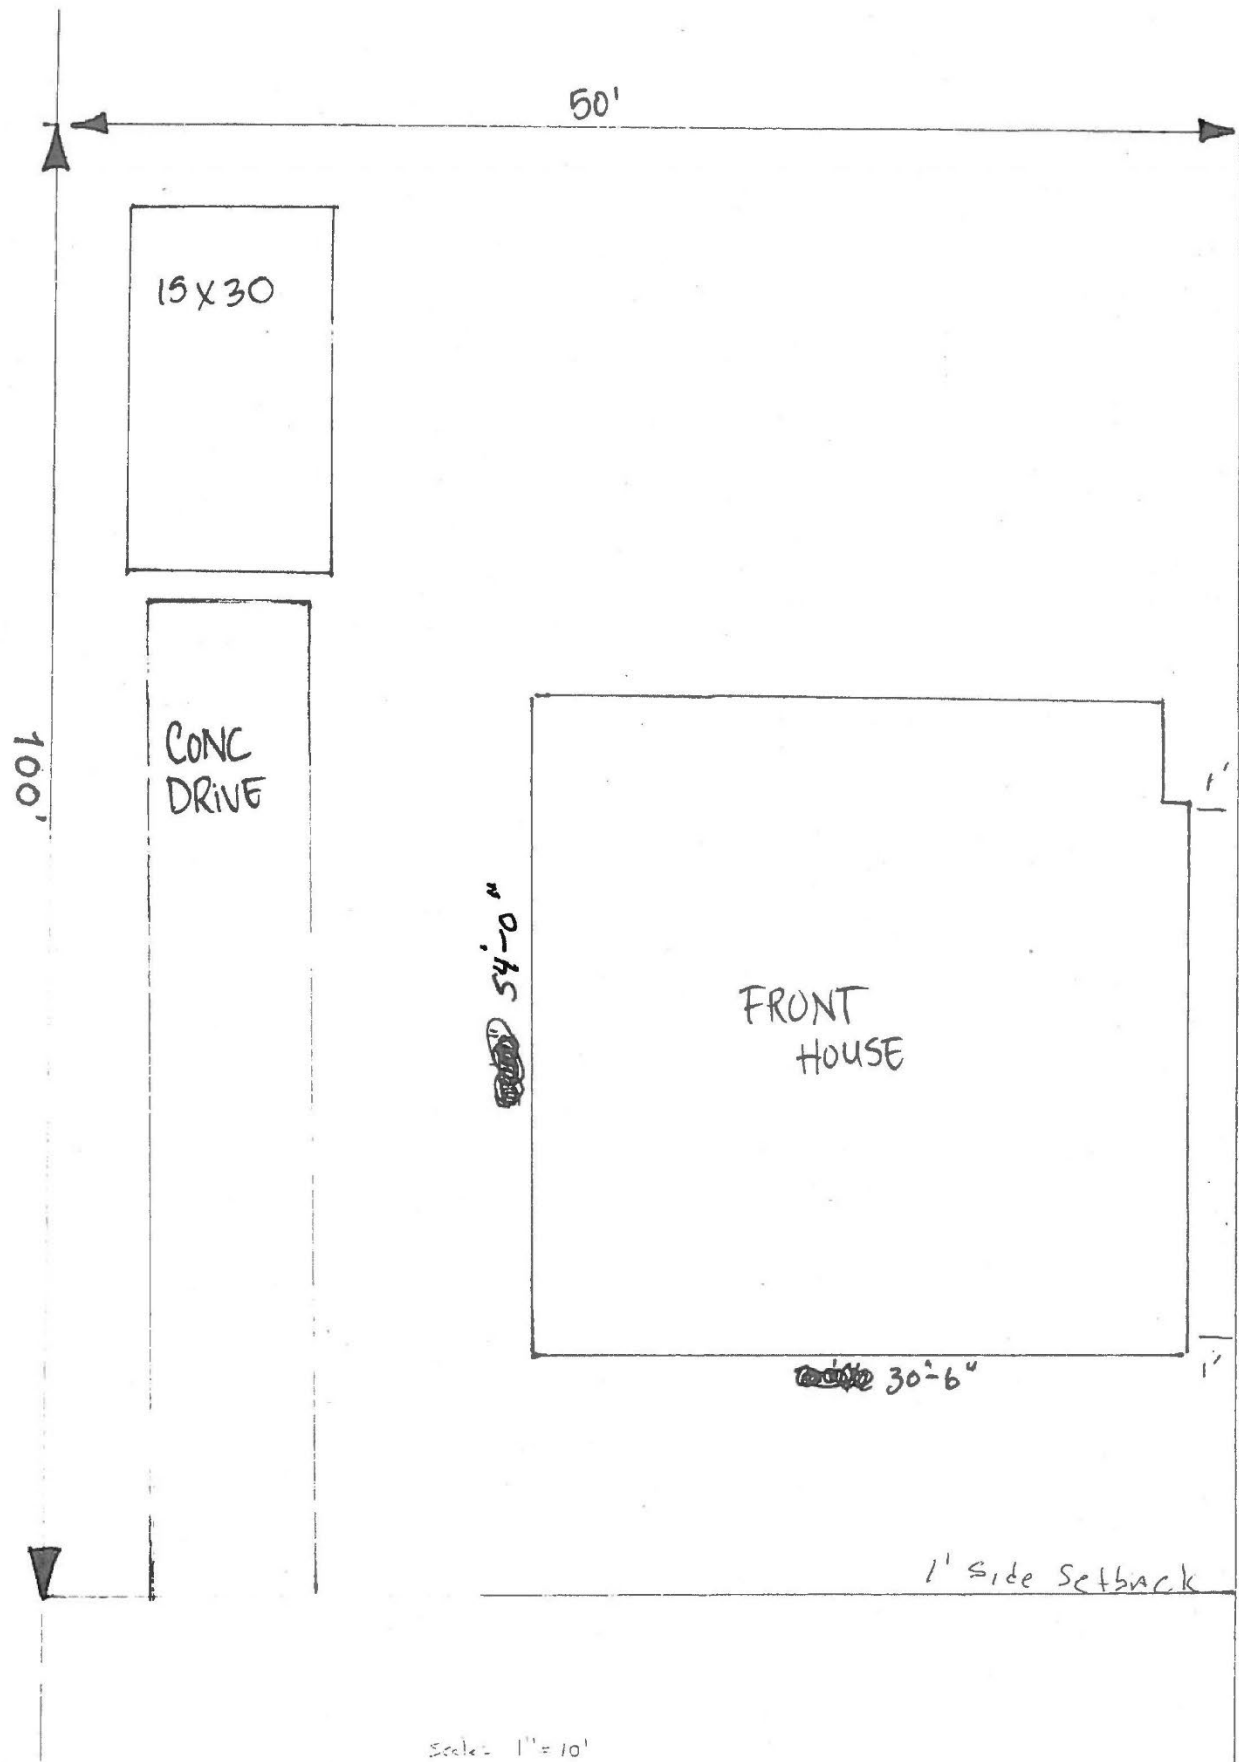

**BOA-22-10300246**

**Subject Property: 330 Walton Avenue**



**Side Setback**





**View of structure from rear of property**



**Surrounding Area**



## Surrounding Area

