

# **Board of Adjustment** **Notification Plan for** **Case No A-22-10300253**




- San Antonio City Limits
- Subject Property
- 200' Notification Boundary
- Council District: 8

"NOT TO SCALE,  
 FOR ILLUSTRATIVE PURPOSES ONLY"  
 Development Services Department  
 City of San Antonio



Site Plan

Site Plan

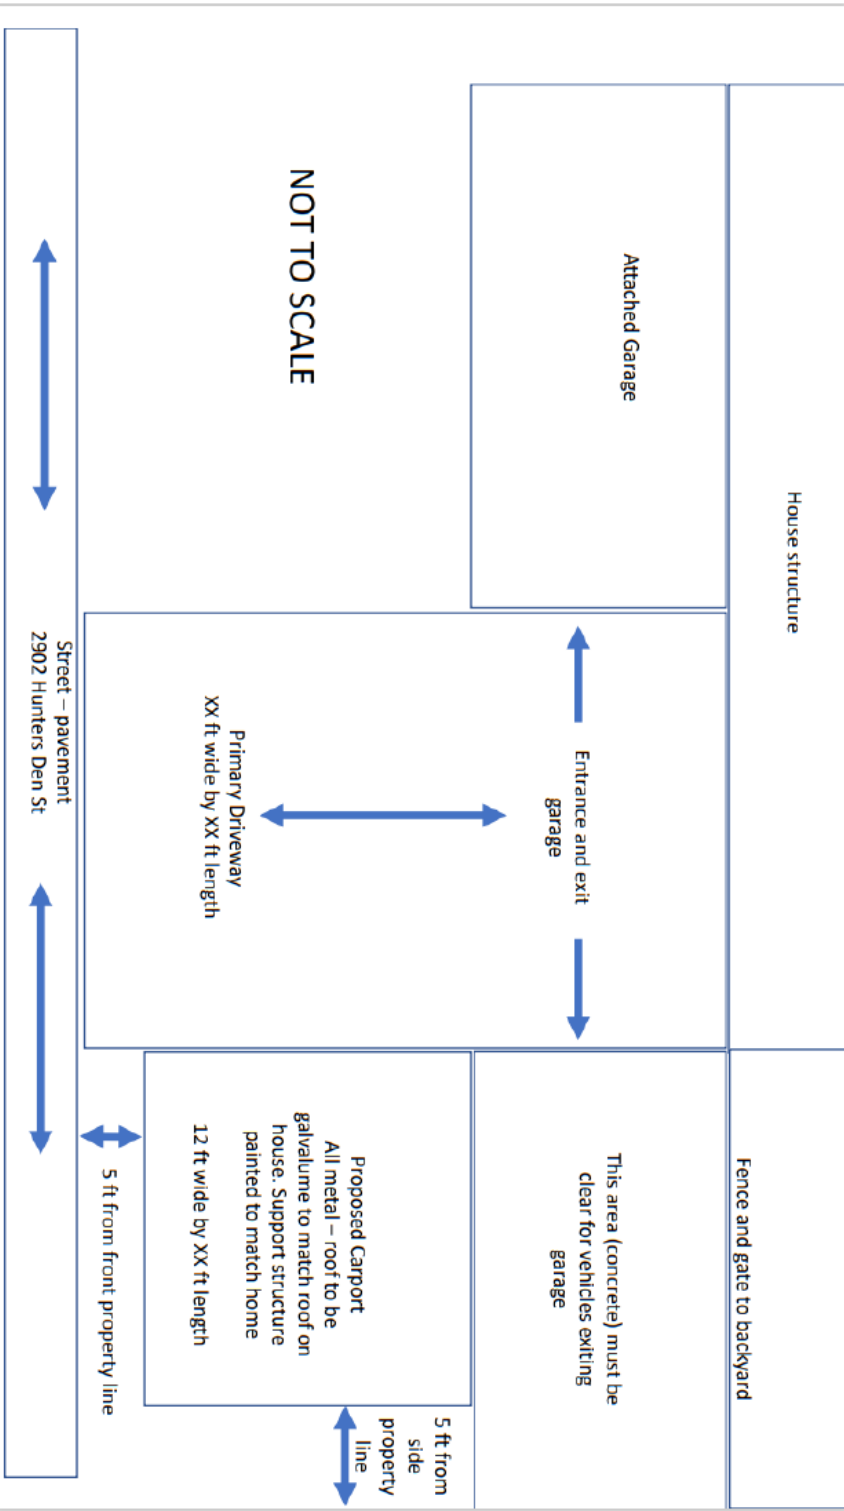


**BOA-22-10300253**

**Subject Property: 2902 Hunters Den Street**

**Subject Property**



**Carport Location**

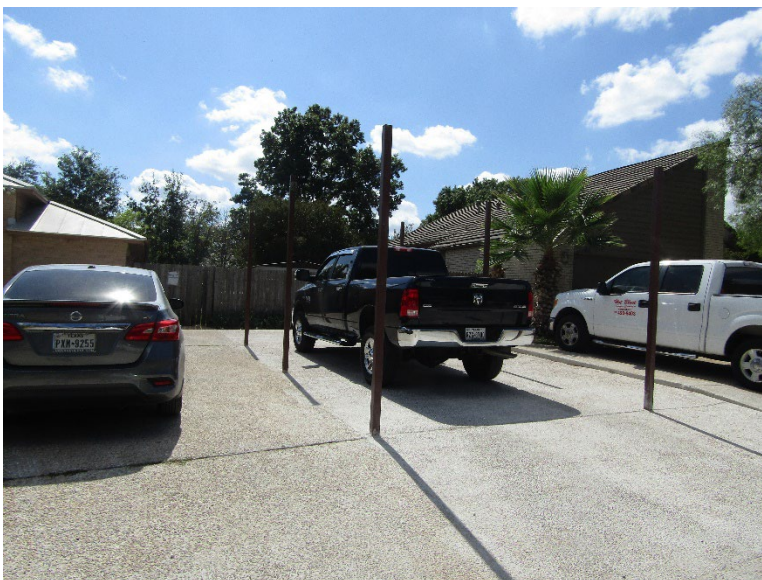

**Carport Posts**



**Side of Home**





Side of Home



Plat

