

Board of Adjustment
Notification Plan for
Case No A-22-10300255




San Antonio City Limits
 Subject Property
 200' Notification Boundary
 Council District: 1



1 inch equals 100 feet

"NOT TO SCALE,
 FOR ILLUSTRATIVE PURPOSES ONLY"
 Development Services Department
 City of San Antonio

Site Plan

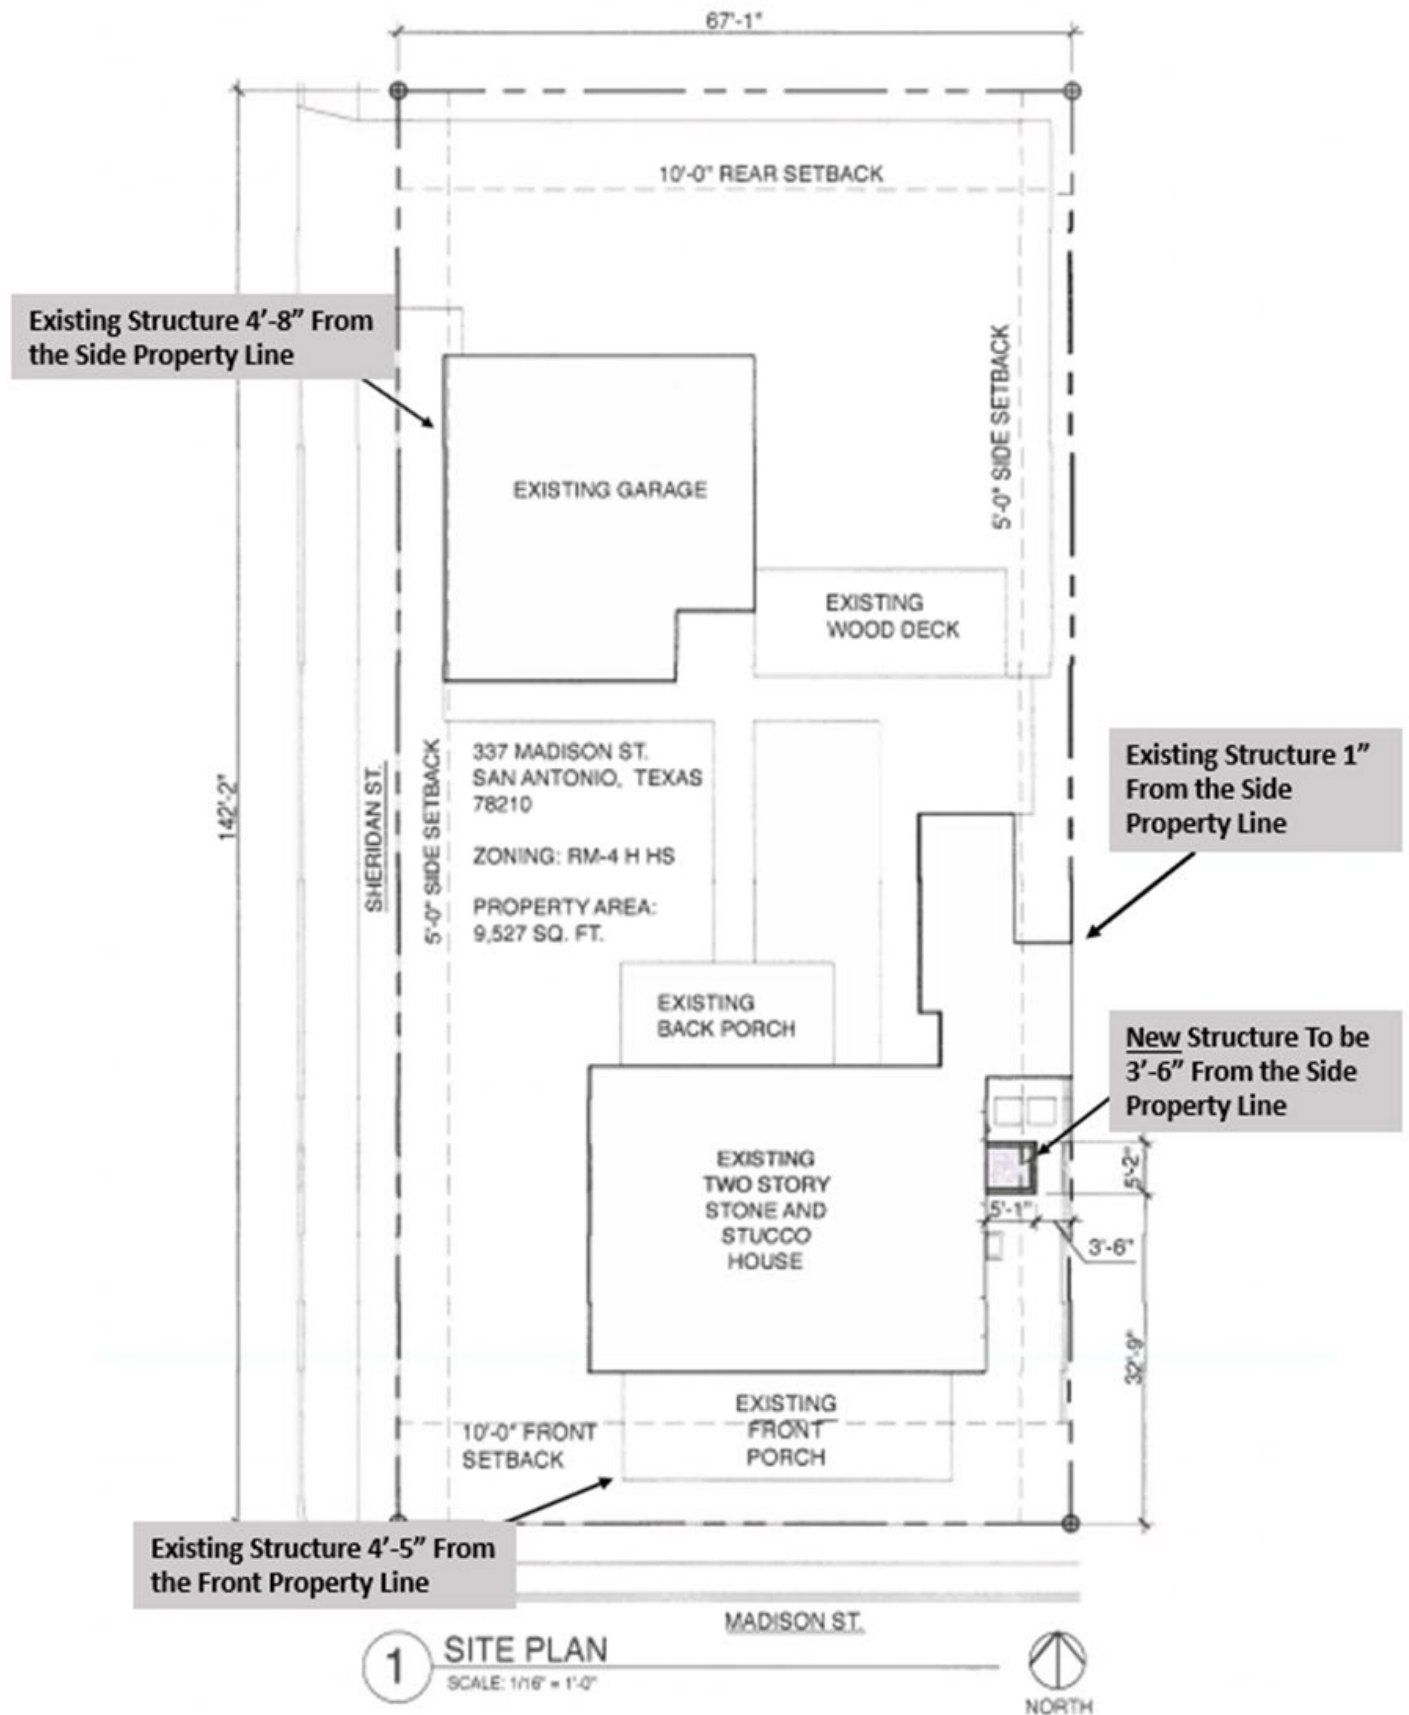

BOA-22-10300255

Subject Property: 337 Madison Street

Subject Property



**Location of Proposed Structure with
Existing Structure in the Distance**



Alternative View



Existing Accessory Structure in the Rear



Existing Structure in the Front



Surrounding Area

