


Board of Adjustment **Notification Plan for** **Case No A-22-10300258**

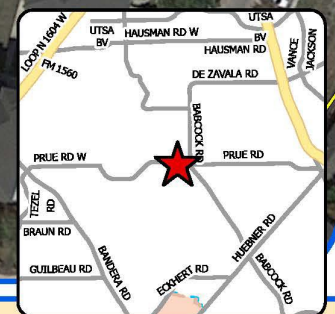


- San Antonio City Limits
- Subject Property
- 200' Notification Boundary
- Council District: 7/8



1 inch equals 100 feet

"NOT TO SCALE,
 FOR ILLUSTRATIVE PURPOSES ONLY"
 Development Services Department
 City of San Antonio

Site Plan

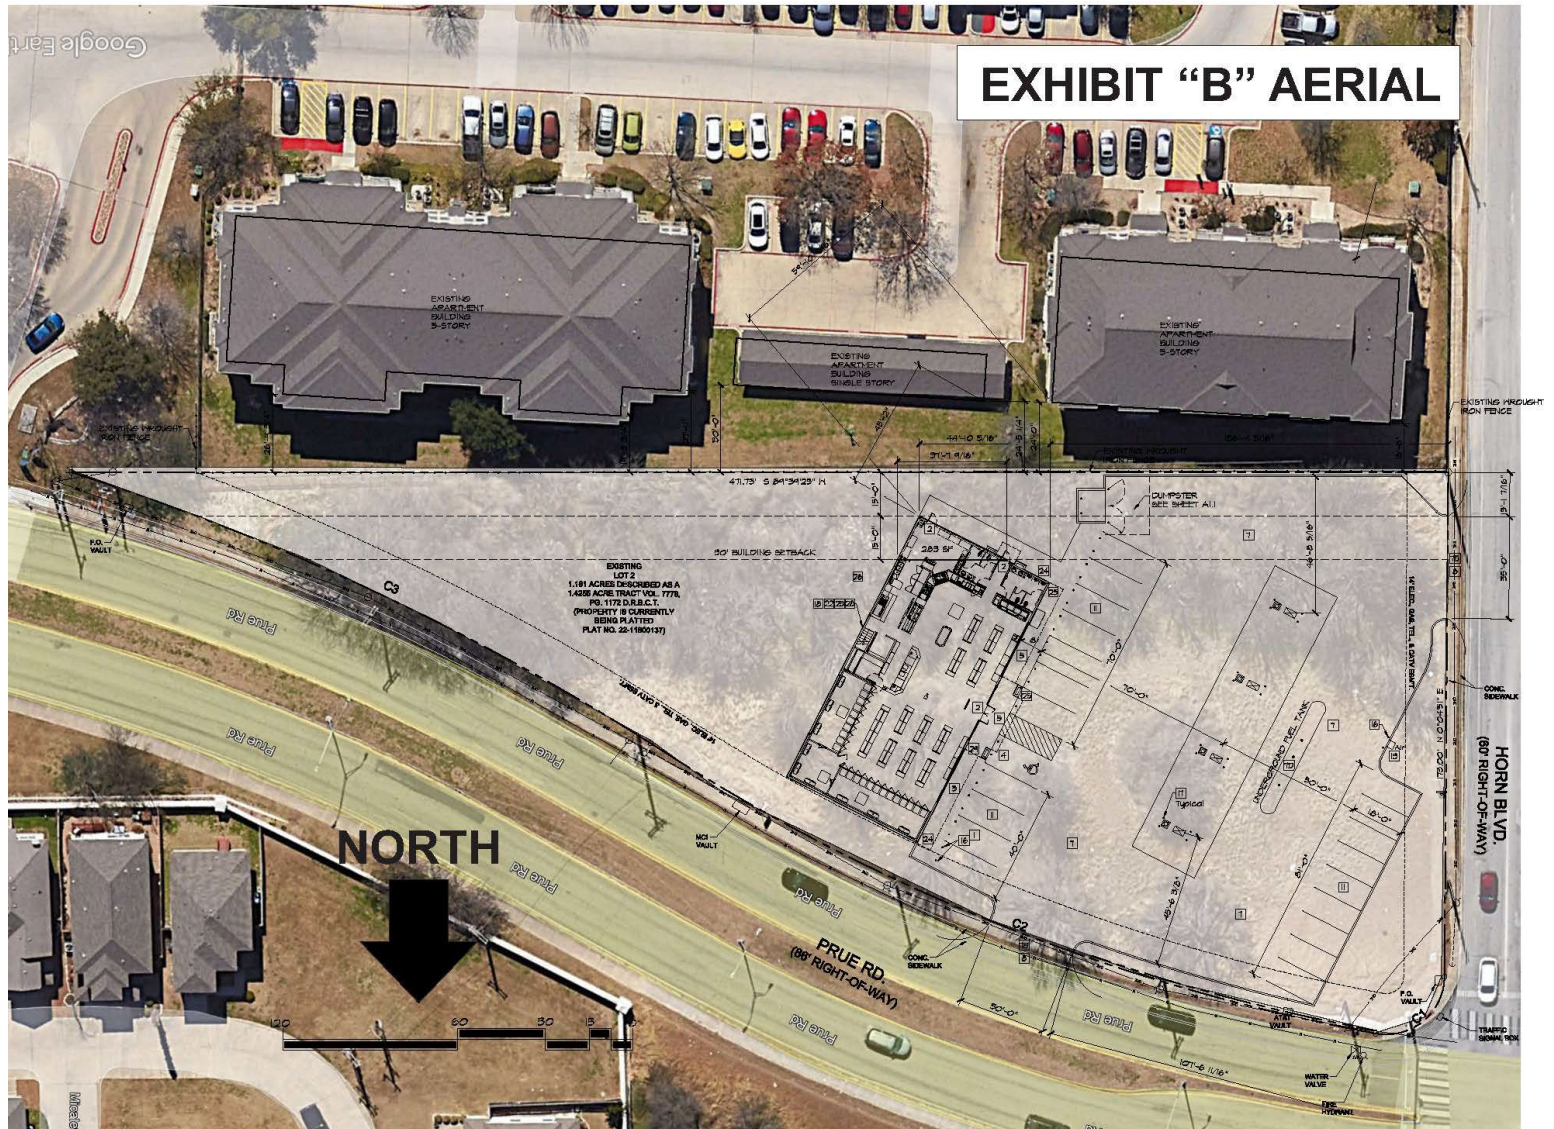

BOA-22-10300258

Subject Property: 6690 Prue Road



Surrounding Area



Surrounding Area



Surrounding Area



Surrounding Area

