



1 inch equals 100 feet

Board of Adjustment **Notification Plan for** **Case No A-22-10300235**




- San Antonio City Limits
- Subject Property
- 200' Notification Boundary
- Council District: 3

"NOT TO SCALE."
 FOR ILLUSTRATIVE PURPOSES ONLY

Development Services Department
 City of San Antonio

Site Plan

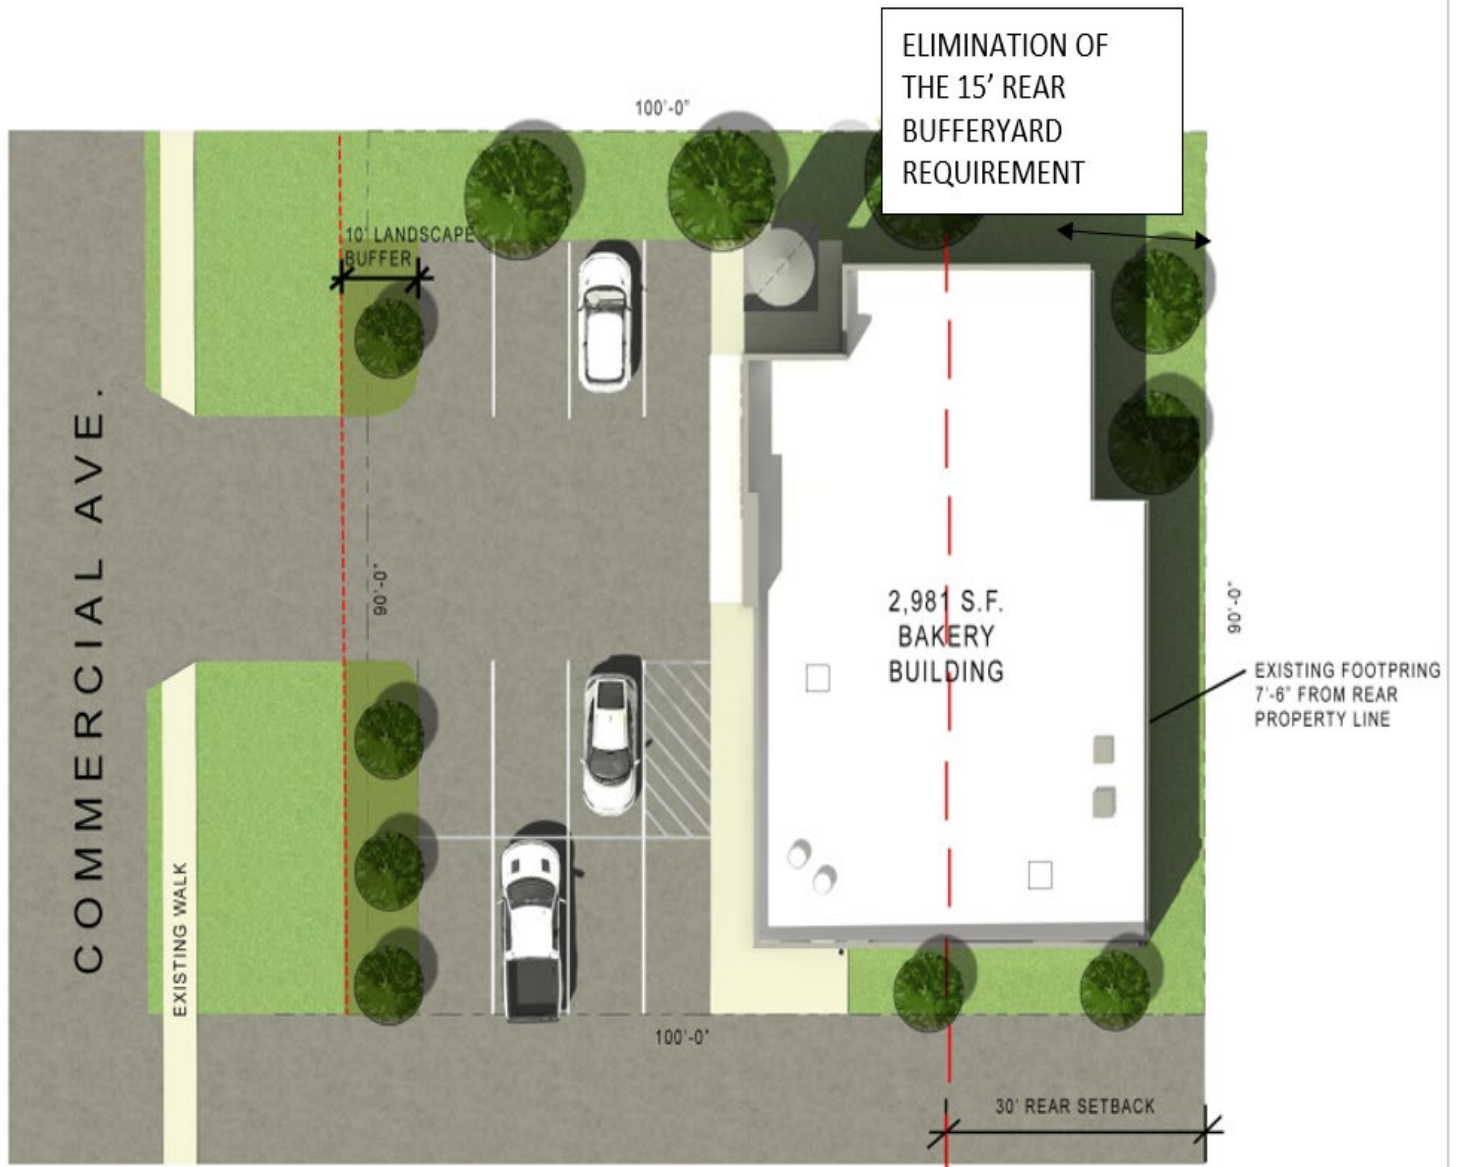

BOA-22-10300235

Subject Property: 3106 Commercial Avenue

Subject Property



**Neighboring Commercial Structure with
Similar Setback**



Surrounding Area



Surrounding Area

