

1 inch equals 100 feet


Board of Adjustment **Notification Plan for** **Case No A-23-10300010**



- San Antonio City Limits
- Subject Property
- 200' Notification Boundary
- Council District: 1

"NOT TO SCALE,
 FOR ILLUSTRATIVE PURPOSES ONLY"
 Development Services Department
 City of San Antonio

Site Plan

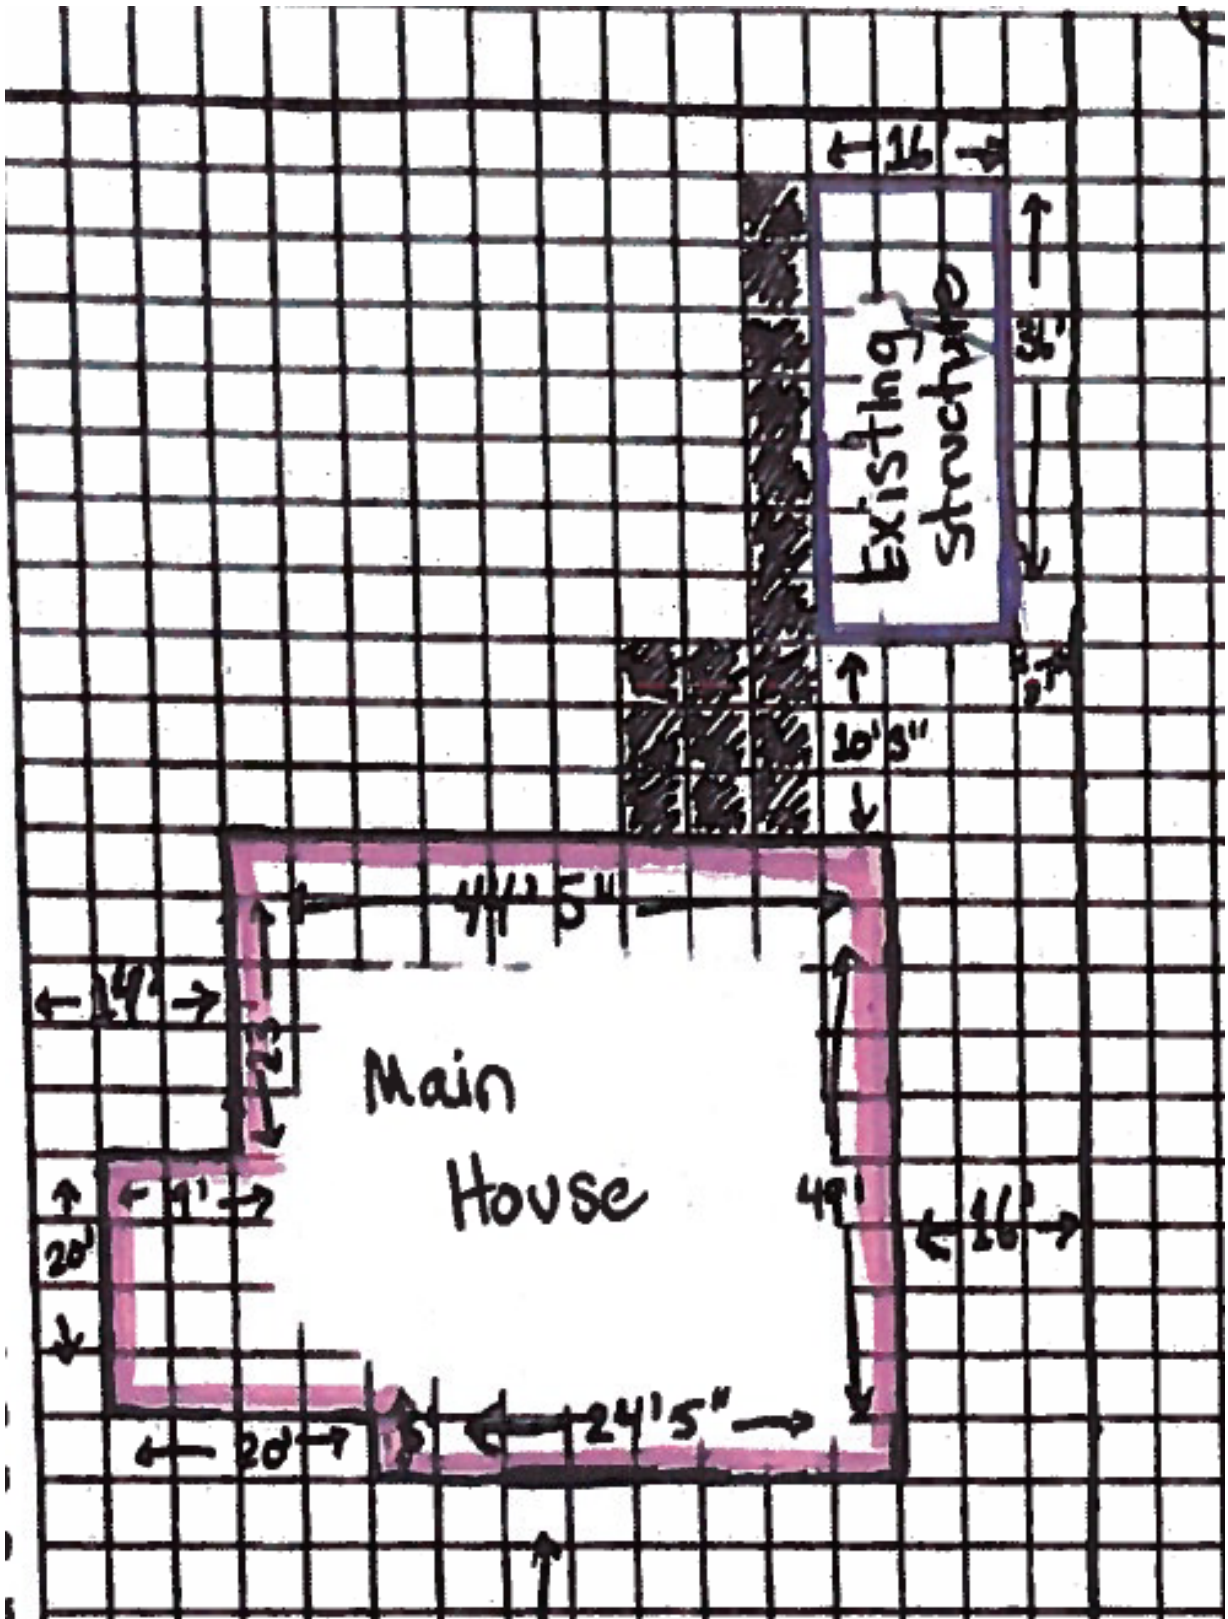

BOA-23-10300010

Subject Property: 257 Lovera Boulevard

Subject Property



Rear Structure



Side Setback



Overhang Measurement with Similar Structure in the Distance



Alternate View



Surrounding Area

