

1 inch equals 200 feet

# **Board of Adjustment** **Notification Plan for** **Case No A-23-10300019**




San Antonio City Limits  
 Subject Property  
 200' Notification Boundary  
 Council District: 8

"NOT TO SCALE,  
 FOR ILLUSTRATIVE PURPOSES ONLY"  
 Development Services Department  
 City of San Antonio



## Site Plan

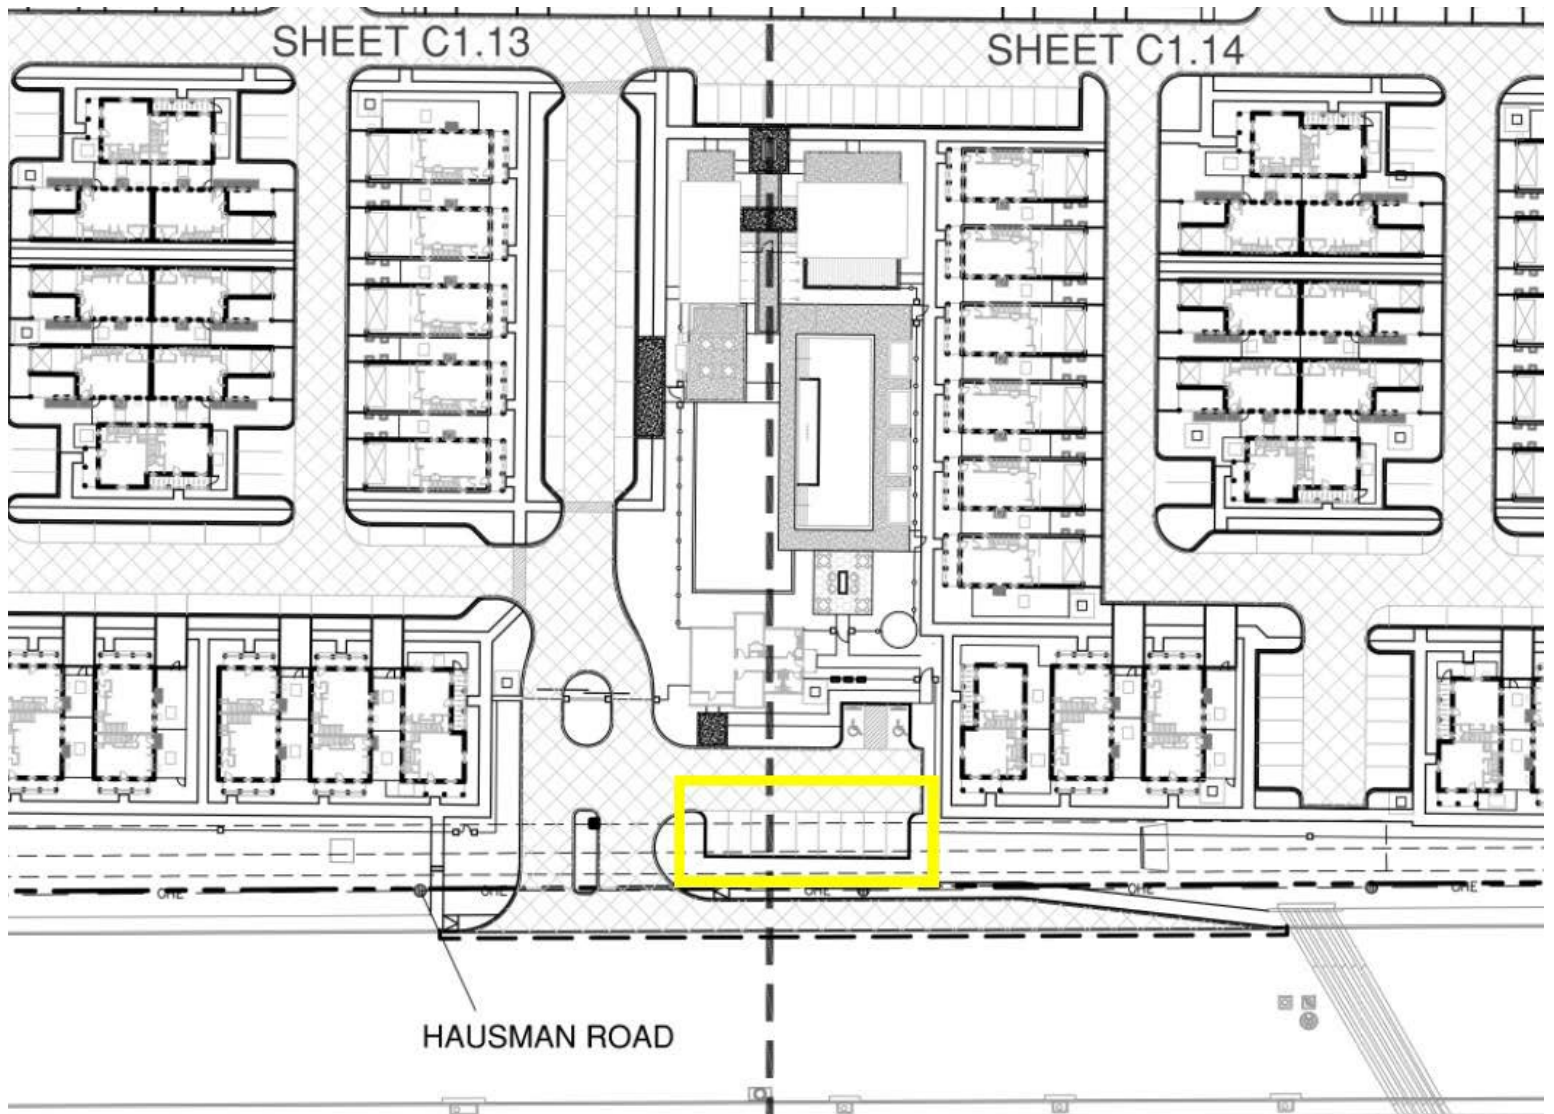

**BOA-23-10300019**

**Subject Property: 13985 FM 1560**



**Surrounding Area**



## Surrounding Area

