


**Board of Adjustment**  
**Notification Plan for**  
**Case No A-22-10300266**

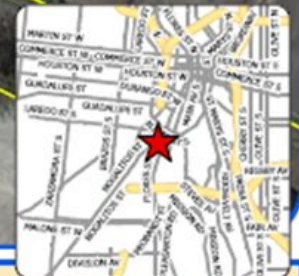

San Antonio City Limits  
 Subject Property  
 200' Notification Boundary  
 Council District: 1/5



1 inch equals 100 feet

"NOT TO SCALE,  
 FOR ILLUSTRATIVE PURPOSES ONLY"  
 Development Services Department  
 City of San Antonio






1. Potential Sleeping Areas

2. Max # of Guest: 1

3. Fire Extinguisher: Located inside of the Kitchen

4. Evacuation Route:  
-Front Door  
-Patio

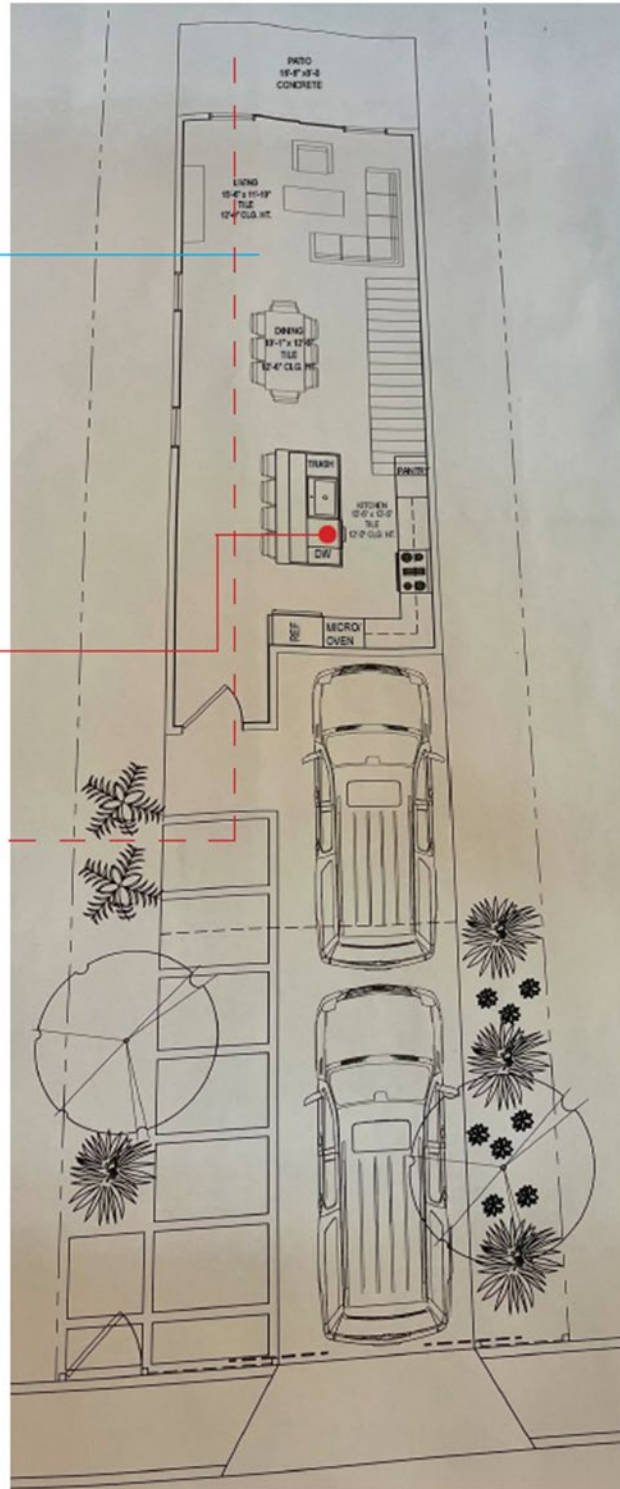

**BOA-22-10300266**

**Subject Property: 245 W Fest**



**Surrounding Area**





**Surrounding Area**



**Surrounding Area**

