


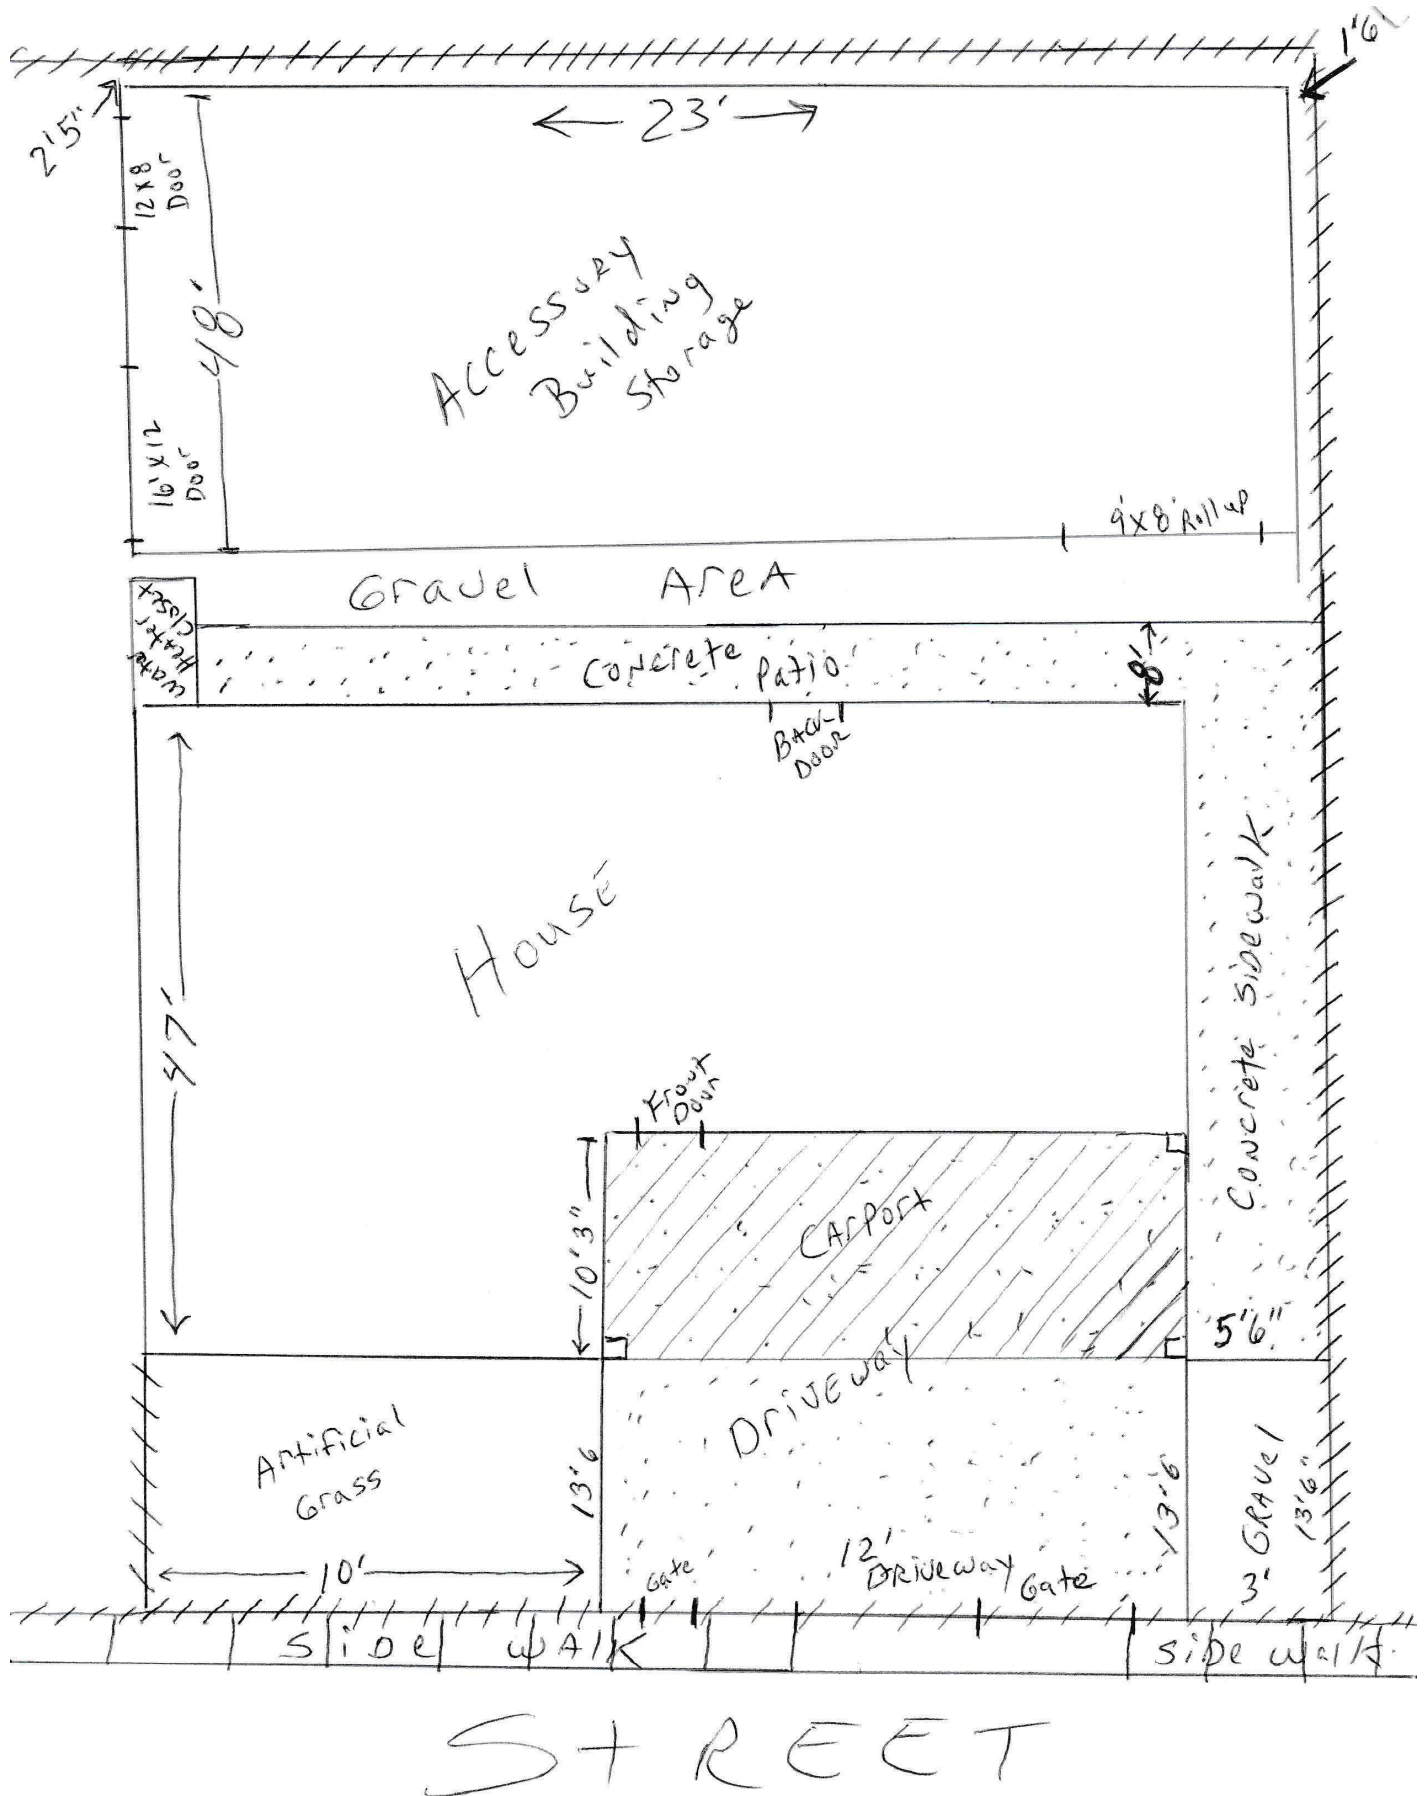

“NOT TO SCALE,
FOR ILLUSTRATIVE PURPOSES ONLY”

Development Services Department
City of San Antonio

Site Plan



BOA-22-10300180

Subject Property: 218 South San Gabriel

Subject Property



Portion of Subject Property Rear Yard



Accessory Structure



Rear Setback



Side Setback



Surrounding Areas



Surrounding Areas



Surrounding Areas

