

Board of Adjustment
Notification Plan for
Case No A-23-10300009



San Antonio City Limits ■
 Subject Property ■
 200' Notification Boundary ---
 Council District: 1




1 inch equals 100 feet

"NOT TO SCALE,
 FOR ILLUSTRATIVE PURPOSES ONLY"
 Development Services Department
 City of San Antonio

Site Plan

Structure with
overhang will be
located 1" from
the side

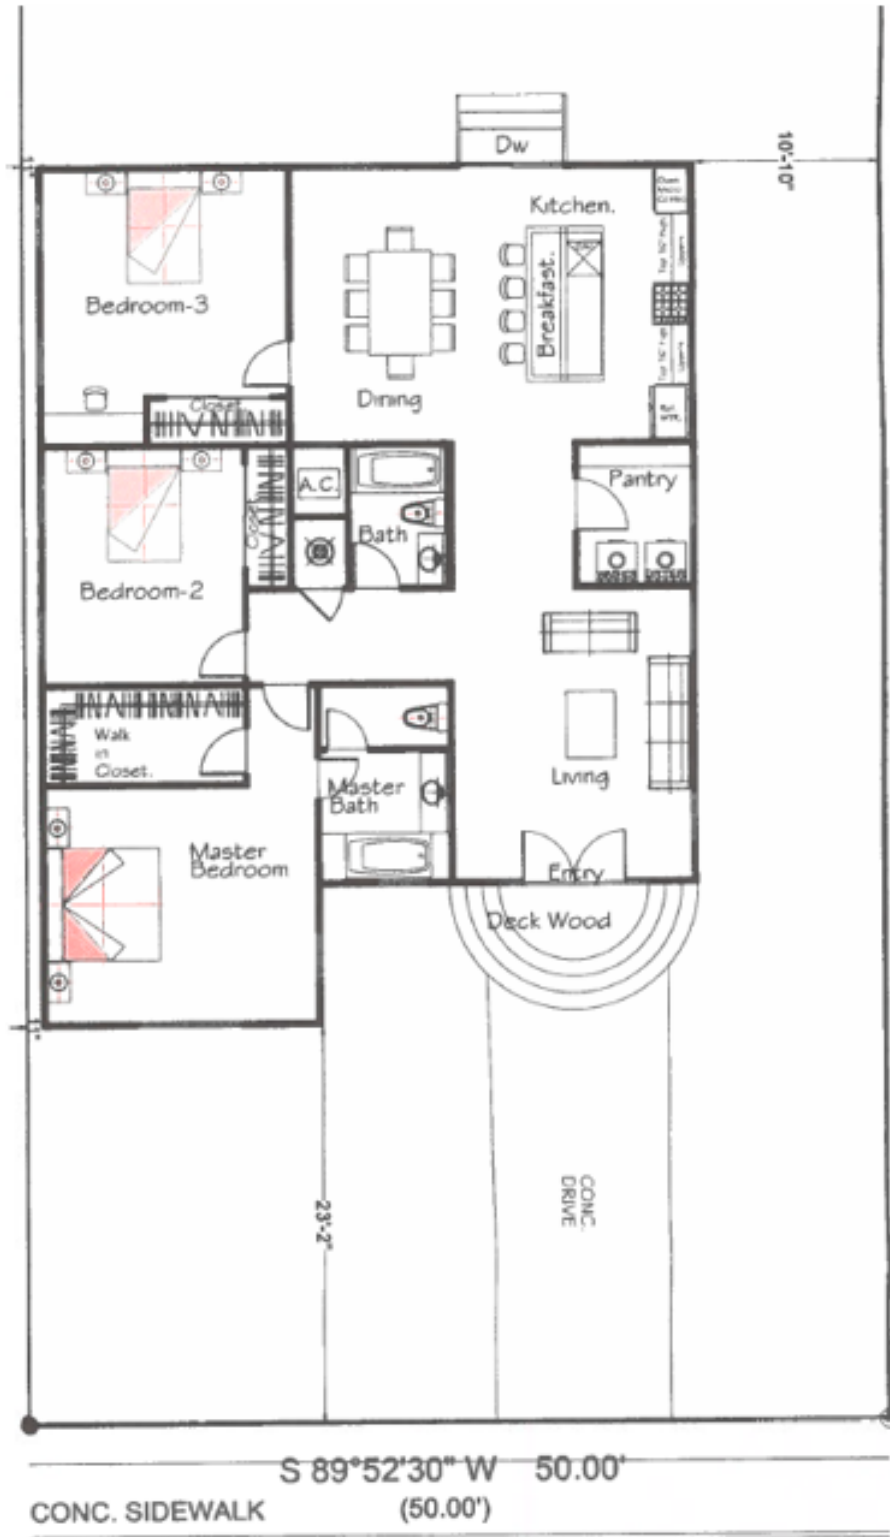

McIlvaine

BOA-23-10300009

Subject Property: 1131 McIlvaine Street

Subject Property



Side Setback



10" Overhang



Surrounding Area



Surrounding Area

