




Board of Adjustment
Notification Plan for
Case No A-23-10300033

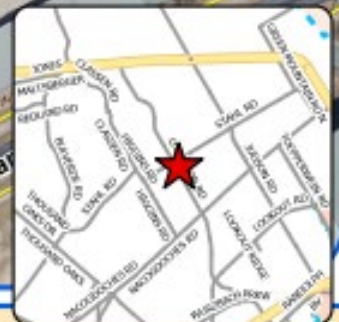

- San Antonio City Limits ■
- Subject Property ■
- 200' Notification Boundary ---
- Council District: 10




1 inch equals 150 feet

"NOT TO SCALE,
 FOR ILLUSTRATIVE PURPOSES ONLY"

Development Services Department
 City of San Antonio

Site Plan

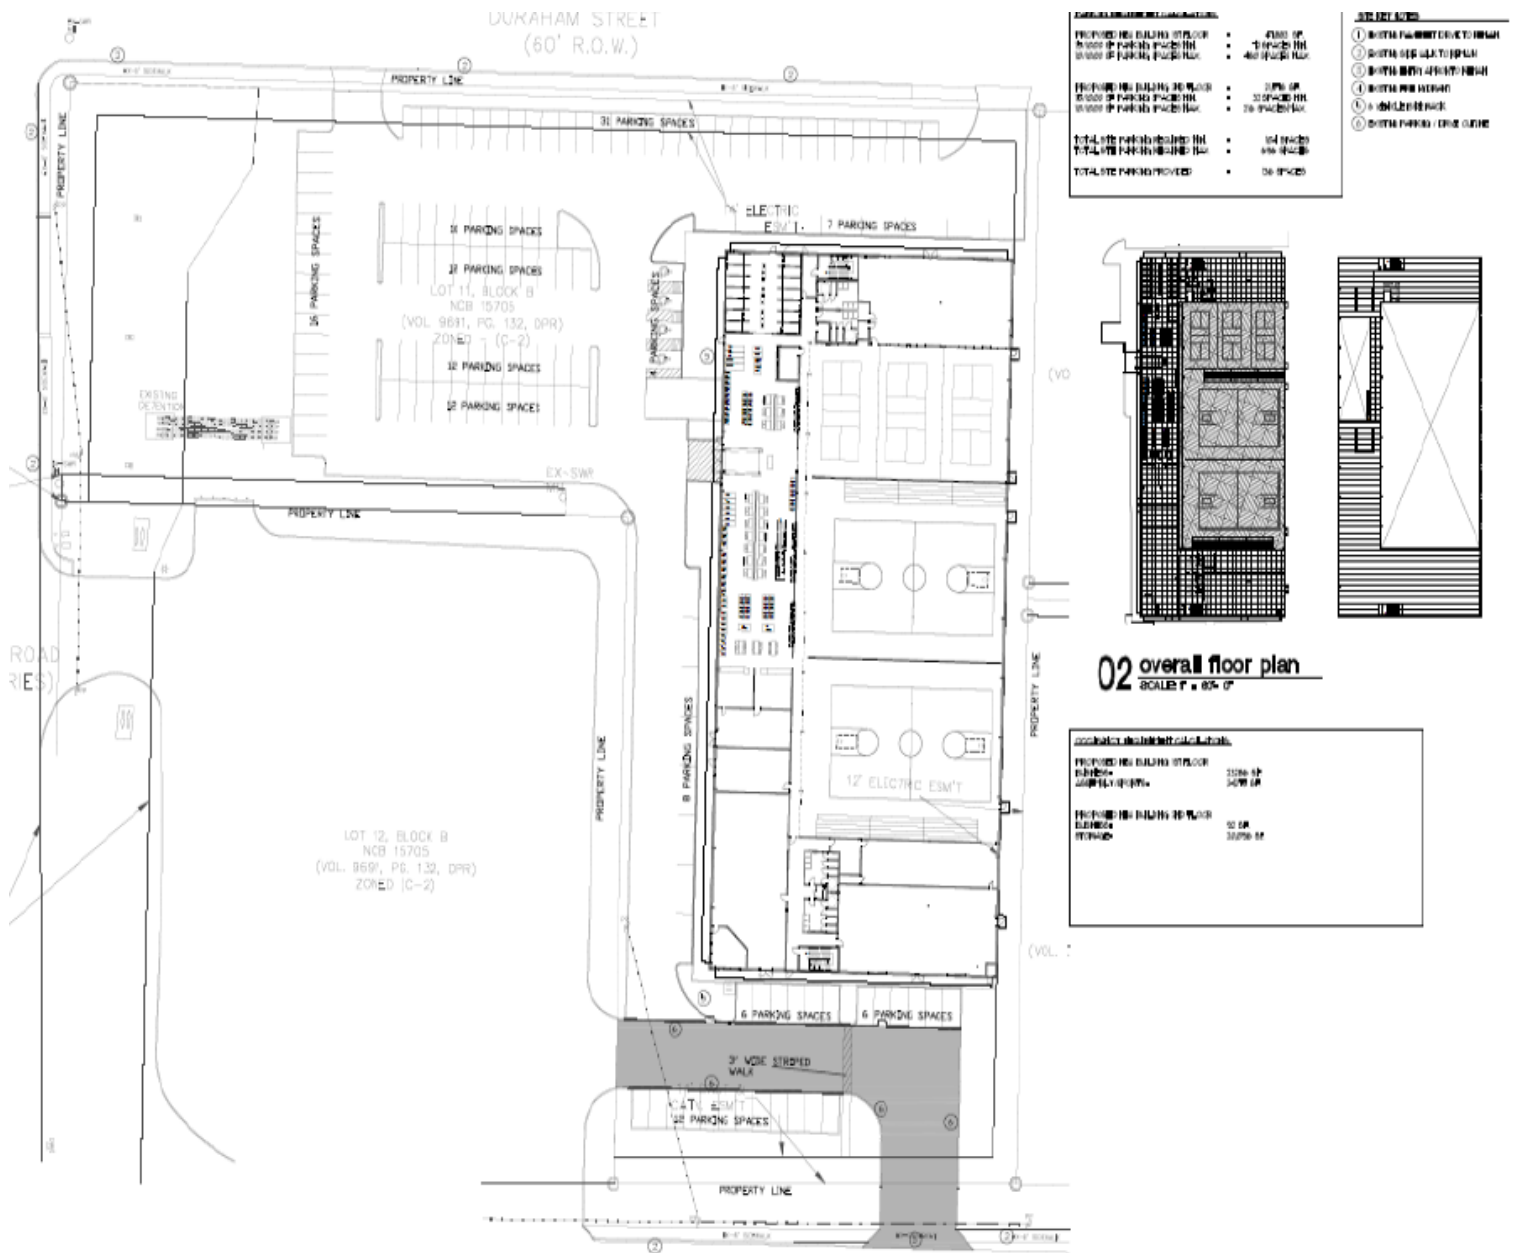[illegible]

BOA-23-10300033

Subject Property: 14807 O'Connor Road

Subject Property



Alternate View



Surrounding Area



Surrounding Area

