



**Board of Adjustment
Notification Plan for
Case No A-23-10300057**




- San Antonio City Limits ■
- Subject Property ■
- 200' Notification Boundary - - -
- Council District: 2



1 inch equals 100 feet

"NOT TO SCALE,
FOR ILLUSTRATIVE PURPOSES ONLY"
Development Services Department
City of San Antonio

Site Plan

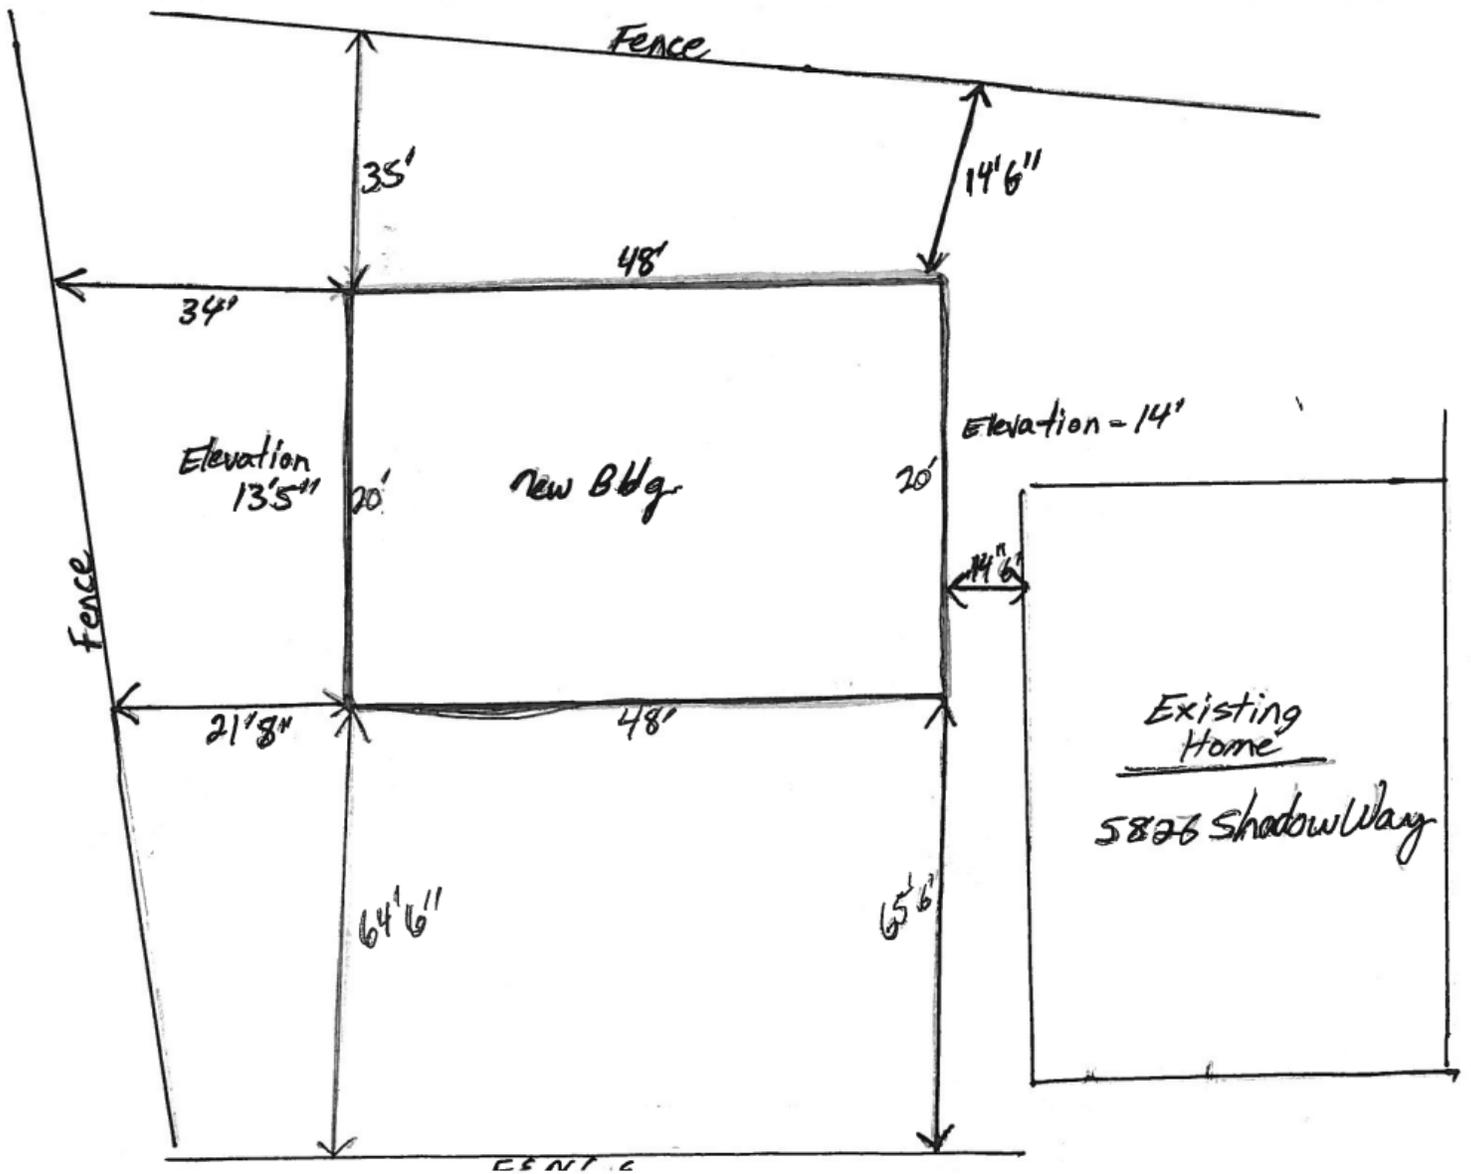

BOA-23-10300057

Subject Property: 5826 Shadow Way

Subject Property



Accessory Structure in the Rear Yard



Alternate View



Surrounding Area



Accessory Structure Abutting the Subject Property

