

1 inch equals 150 feet


Board of Adjustment **Notification Plan for** **Case No A-23-10300049**



San Antonio City Limits
 Subject Property
 200' Notification Boundary
 Council District 9

"NOT TO SCALE,
 FOR ILLUSTRATIVE PURPOSES ONLY"
 Development Services Department
 City of San Antonio

Site Plan

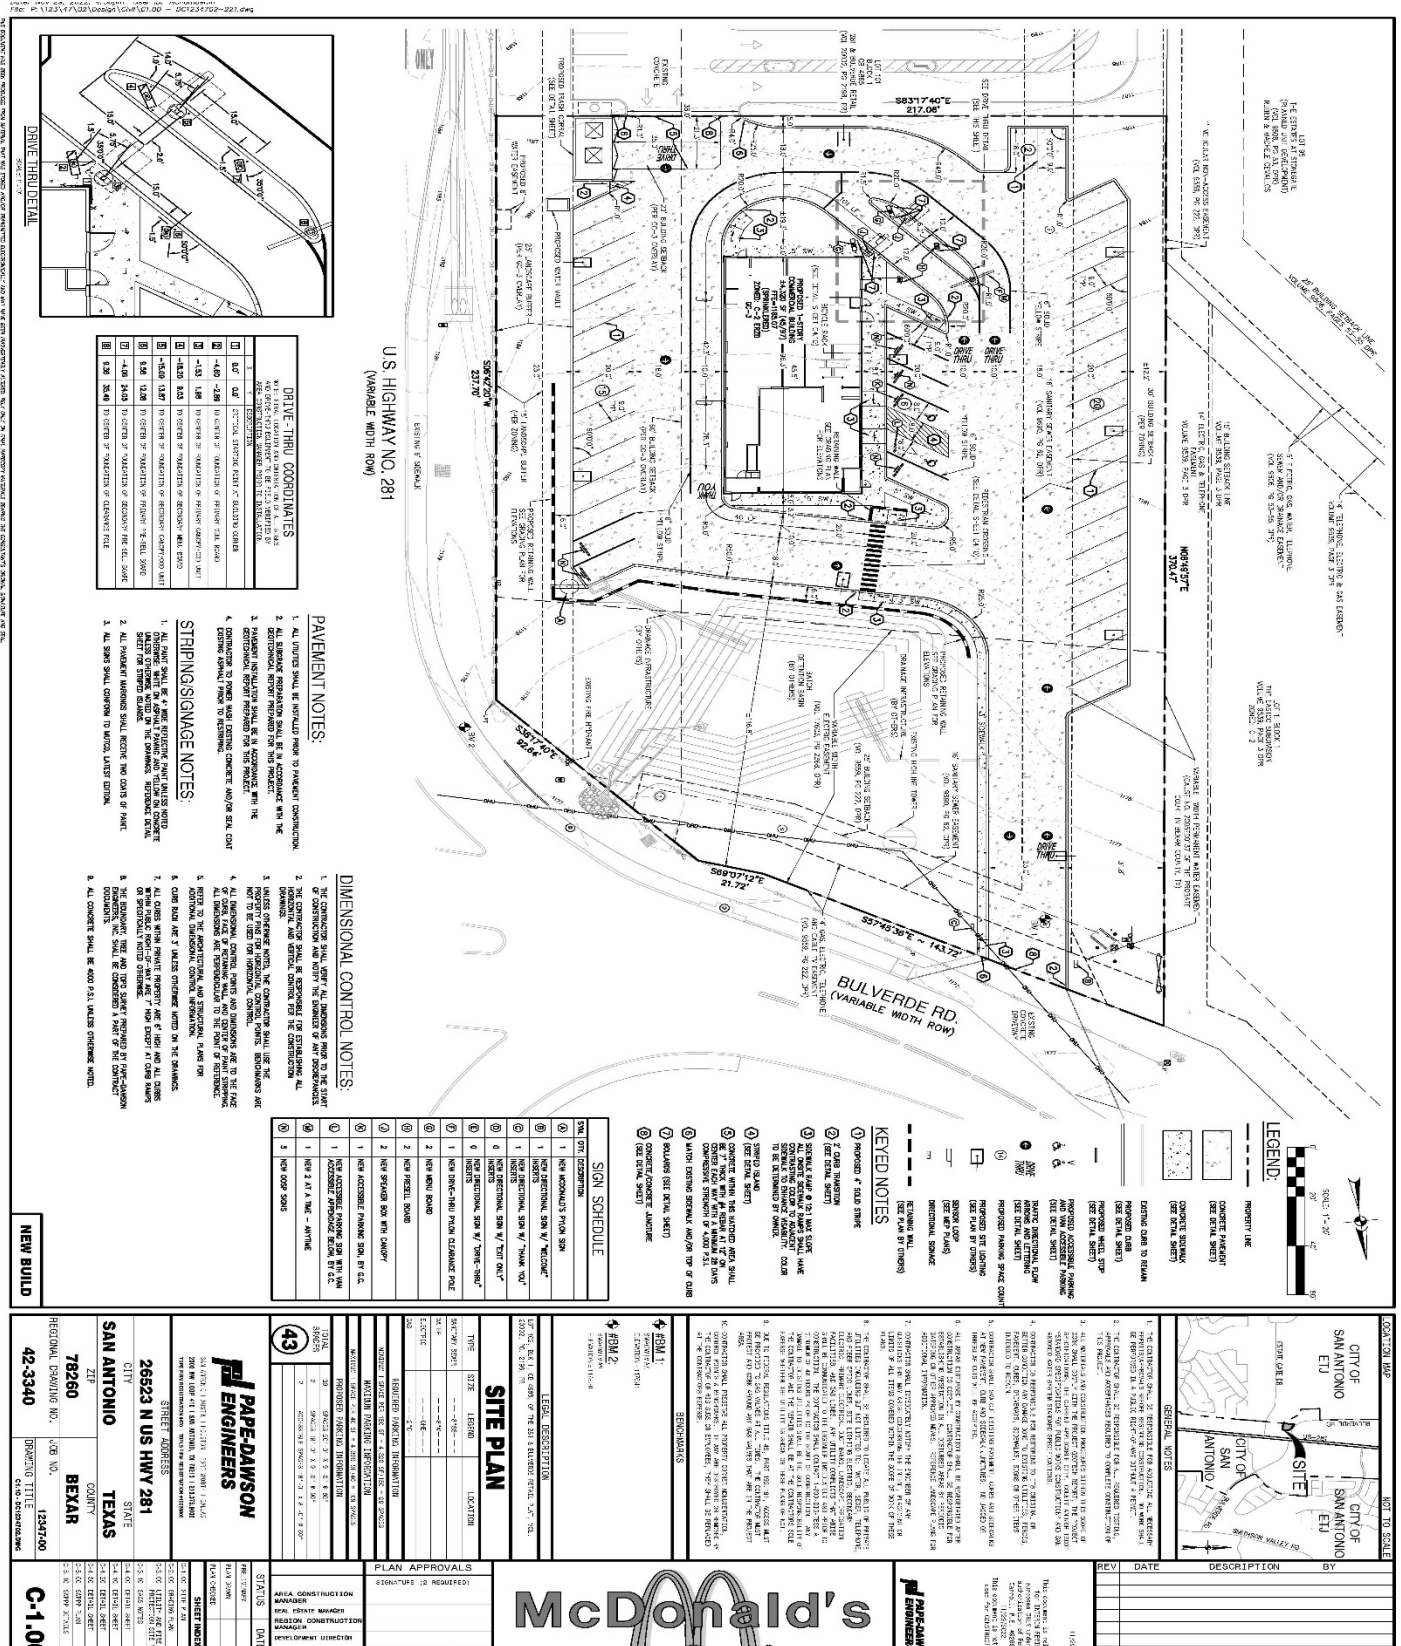

BOA-23-10300049

Subject Property: Generally located in the 26000 Block of Bulverde Road



Surrounding Area



Surrounding Area



Surrounding Area



Surrounding Area



Surrounding Area

