




Board of Adjustment
Notification Plan for
Case No A-23-10300050




- San Antonio City Limits ■ ■ ■ ■
- Subject Property ■
- 200' Notification Boundary - - - -
- Council District 4

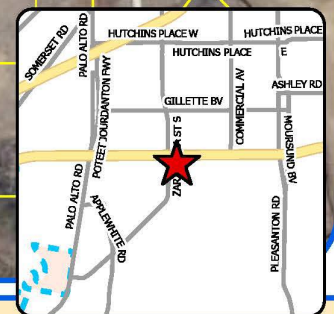

1 inch equals 150 feet

"NOT TO SCALE,
 FOR ILLUSTRATIVE PURPOSES ONLY"
 Development Services Department
 City of San Antonio

Site Plan

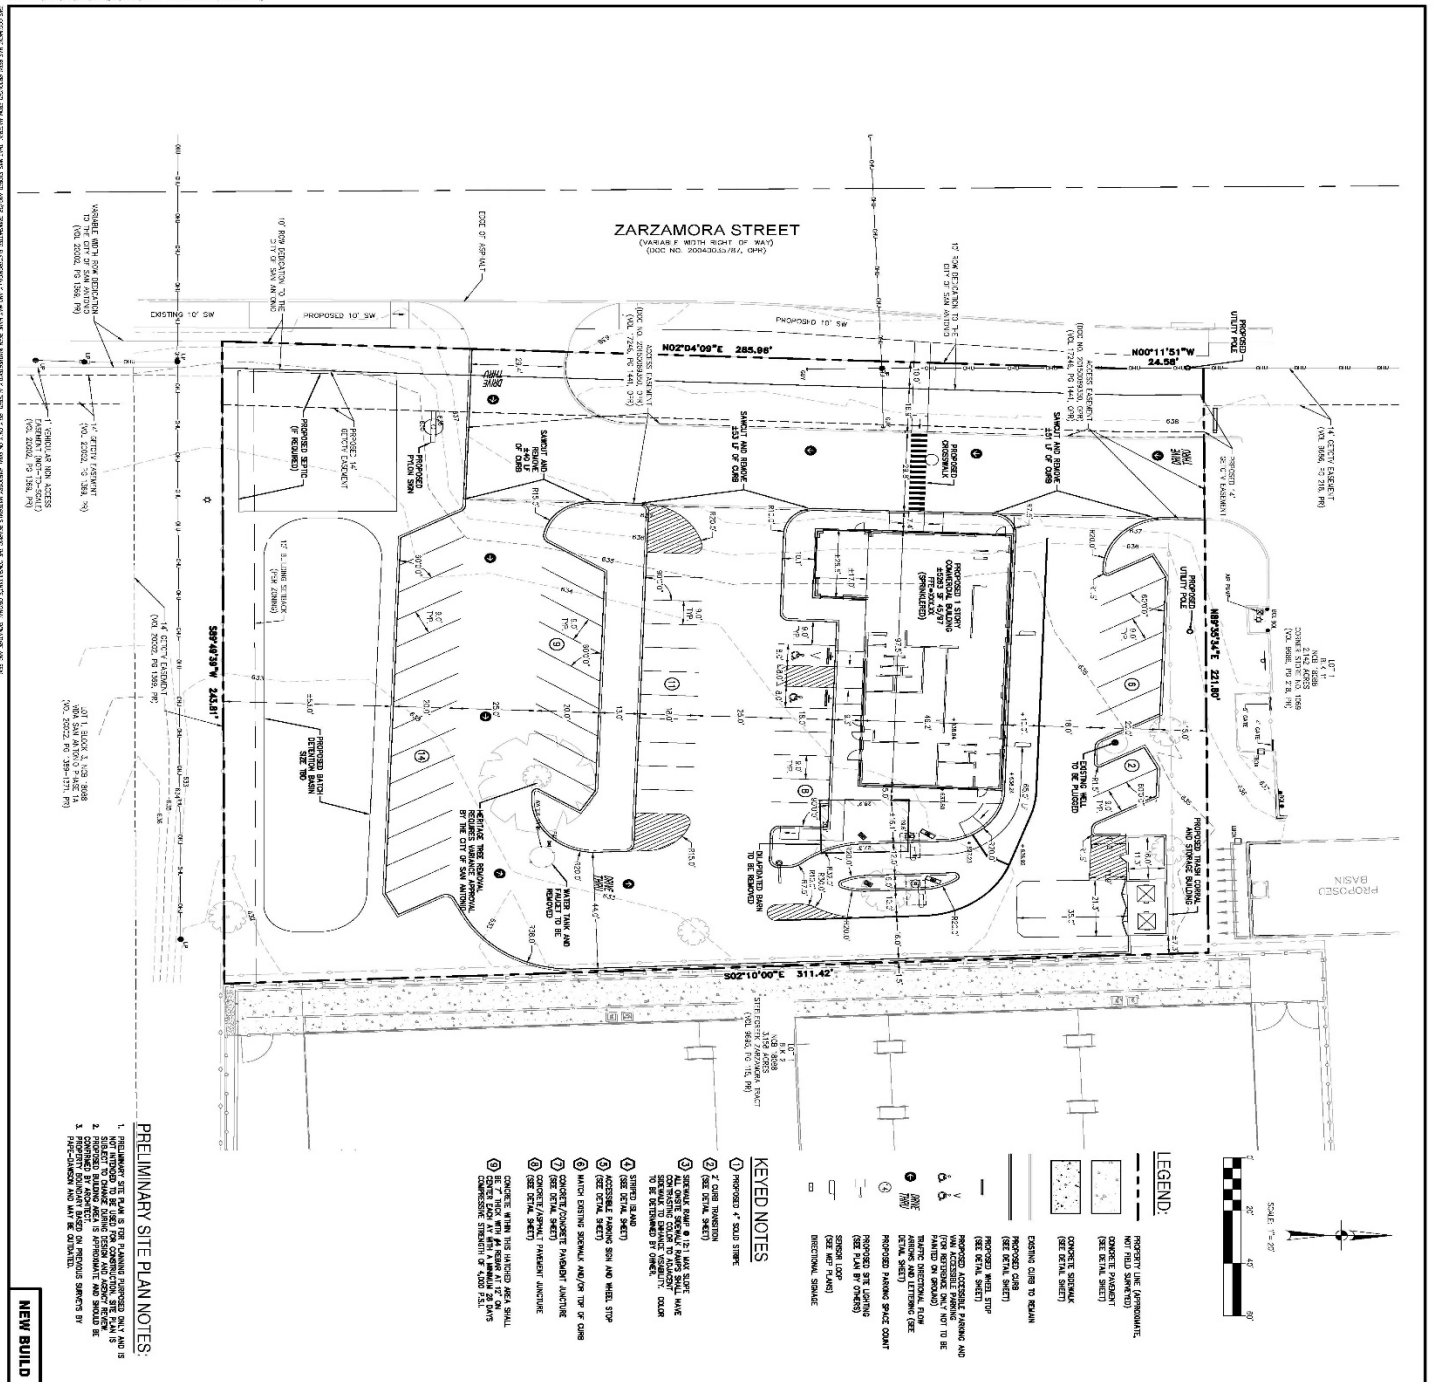[illegible]

BOA-23-10300050

Subject Property: Generally located in the 10000 Block of South Zarzamora Street



Subject Property



Surrounding Area



Surrounding Area

