




Board of Adjustment
Notification Plan for
Case No A-23-10300060

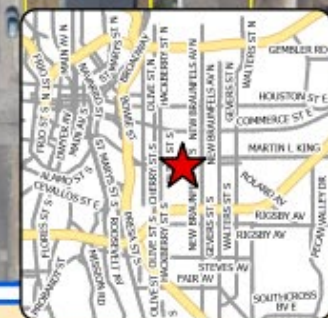

- San Antonio City Limits ■
- Subject Property ■
- 200' Notification Boundary ---
- Council District: 2




1 inch equals 100 feet

"NOT TO SCALE,
 FOR ILLUSTRATIVE PURPOSES ONLY"

Development Services Department
 City of San Antonio

BOA-23-10300060

Site Plan

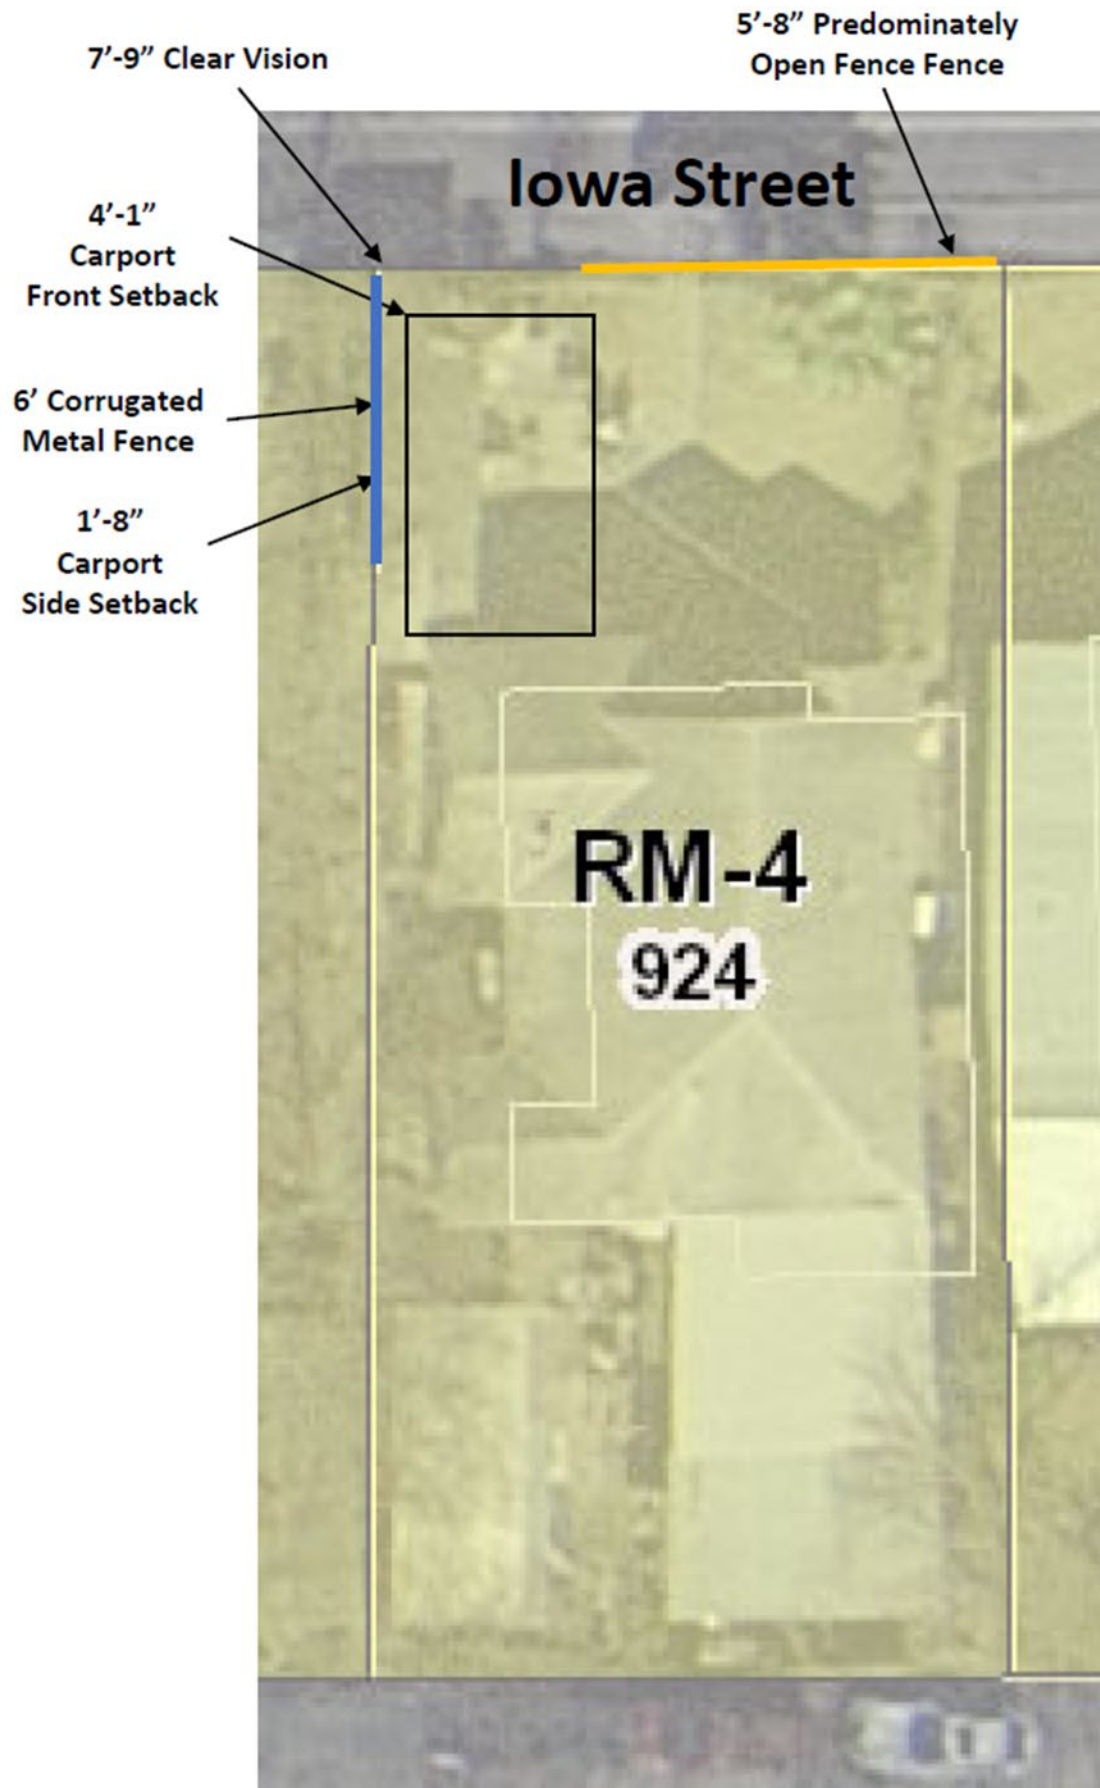

BOA-23-10300060

Subject Property: 924 Iowa Street

Subject Property




Location of Carport With 6' Corrugated Metal Fence



Side Setback Measurement of 1'-8"



Front Setback Measurement of 4'-1"

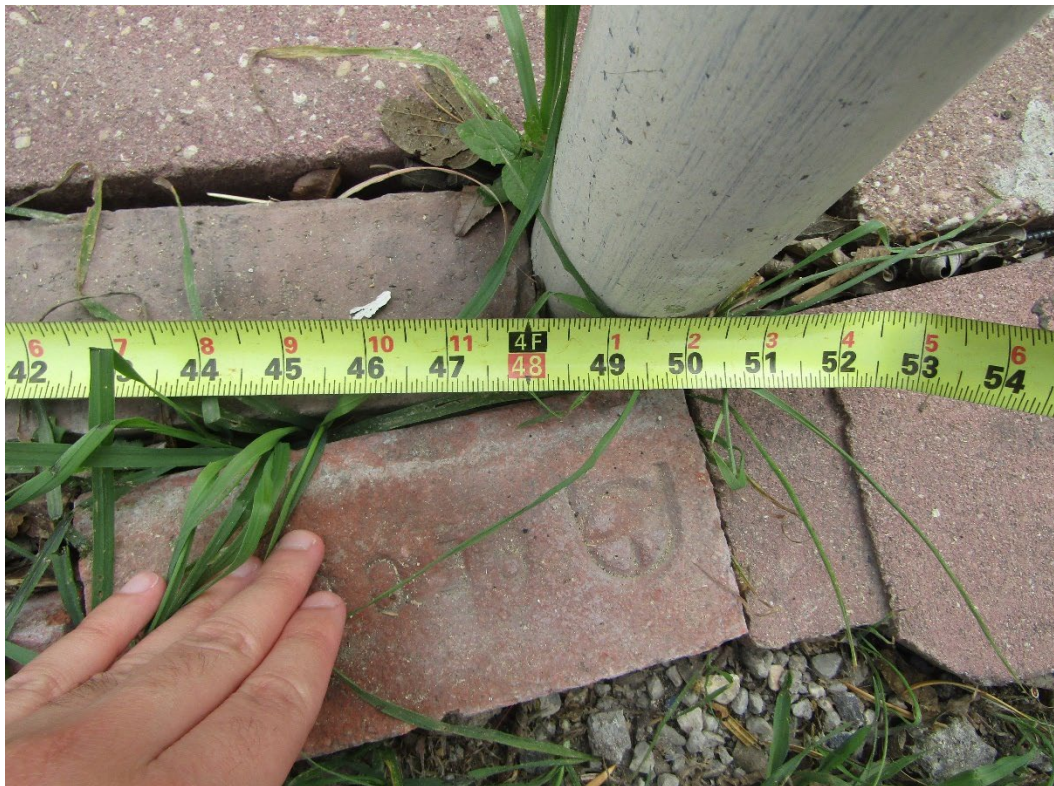

Front Yard Fence measured at 5'-8"



Clear Vision



Surrounding Area



Surrounding Area

