

1 inch equals 100 feet

# **Board of Adjustment** **Notification Plan for** **Case No A-23-10300066**




- San Antonio City Limits
- Subject Property
- 200' Notification Boundary
- Council District: 1

"NOT TO SCALE,  
 FOR ILLUSTRATIVE PURPOSES ONLY"  
 Development Services Department  
 City of San Antonio



# Site Plan

Proposed 8' Fence

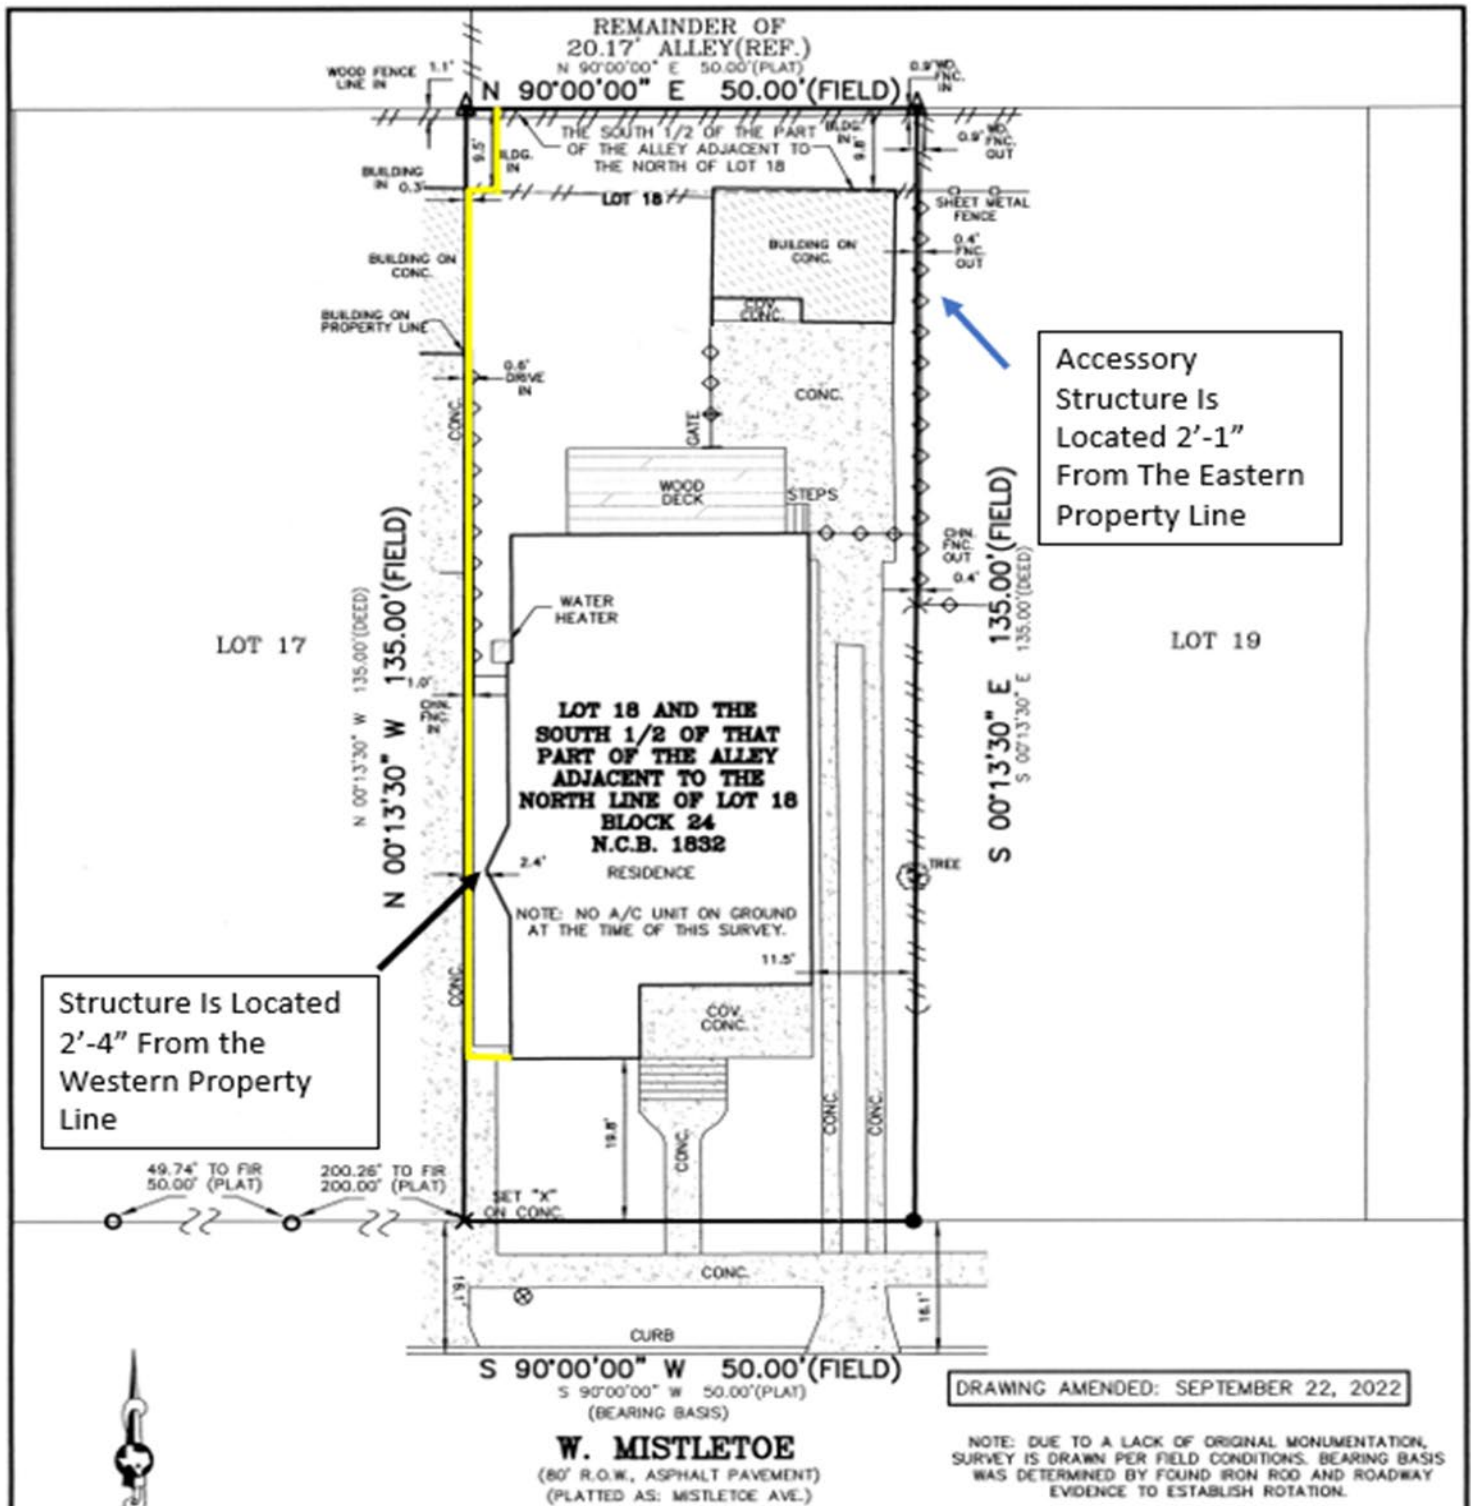

**BOA-23-10300066**

**Subject Property: 509 W Mistletoe**

**Subject Property**



**Location of Proposed 8' Fence with Structure  
2'-4" From the Side Property Line**





**Location of Fence in the Rear Yard**



**Accessory Structure in the Rear Yard**





### Accessory Structure Side Yard Setback



### Surrounding Area



## Surrounding Area

