


Board of Adjustment **Notification Plan for** **Case No A-23-10300070**



- San Antonio City Limits
- Subject Property
- 200' Notification Boundary
- Council District 10

"NOT TO SCALE,
 FOR ILLUSTRATIVE PURPOSES ONLY"
 Development Services Department
 City of San Antonio

Site Plan

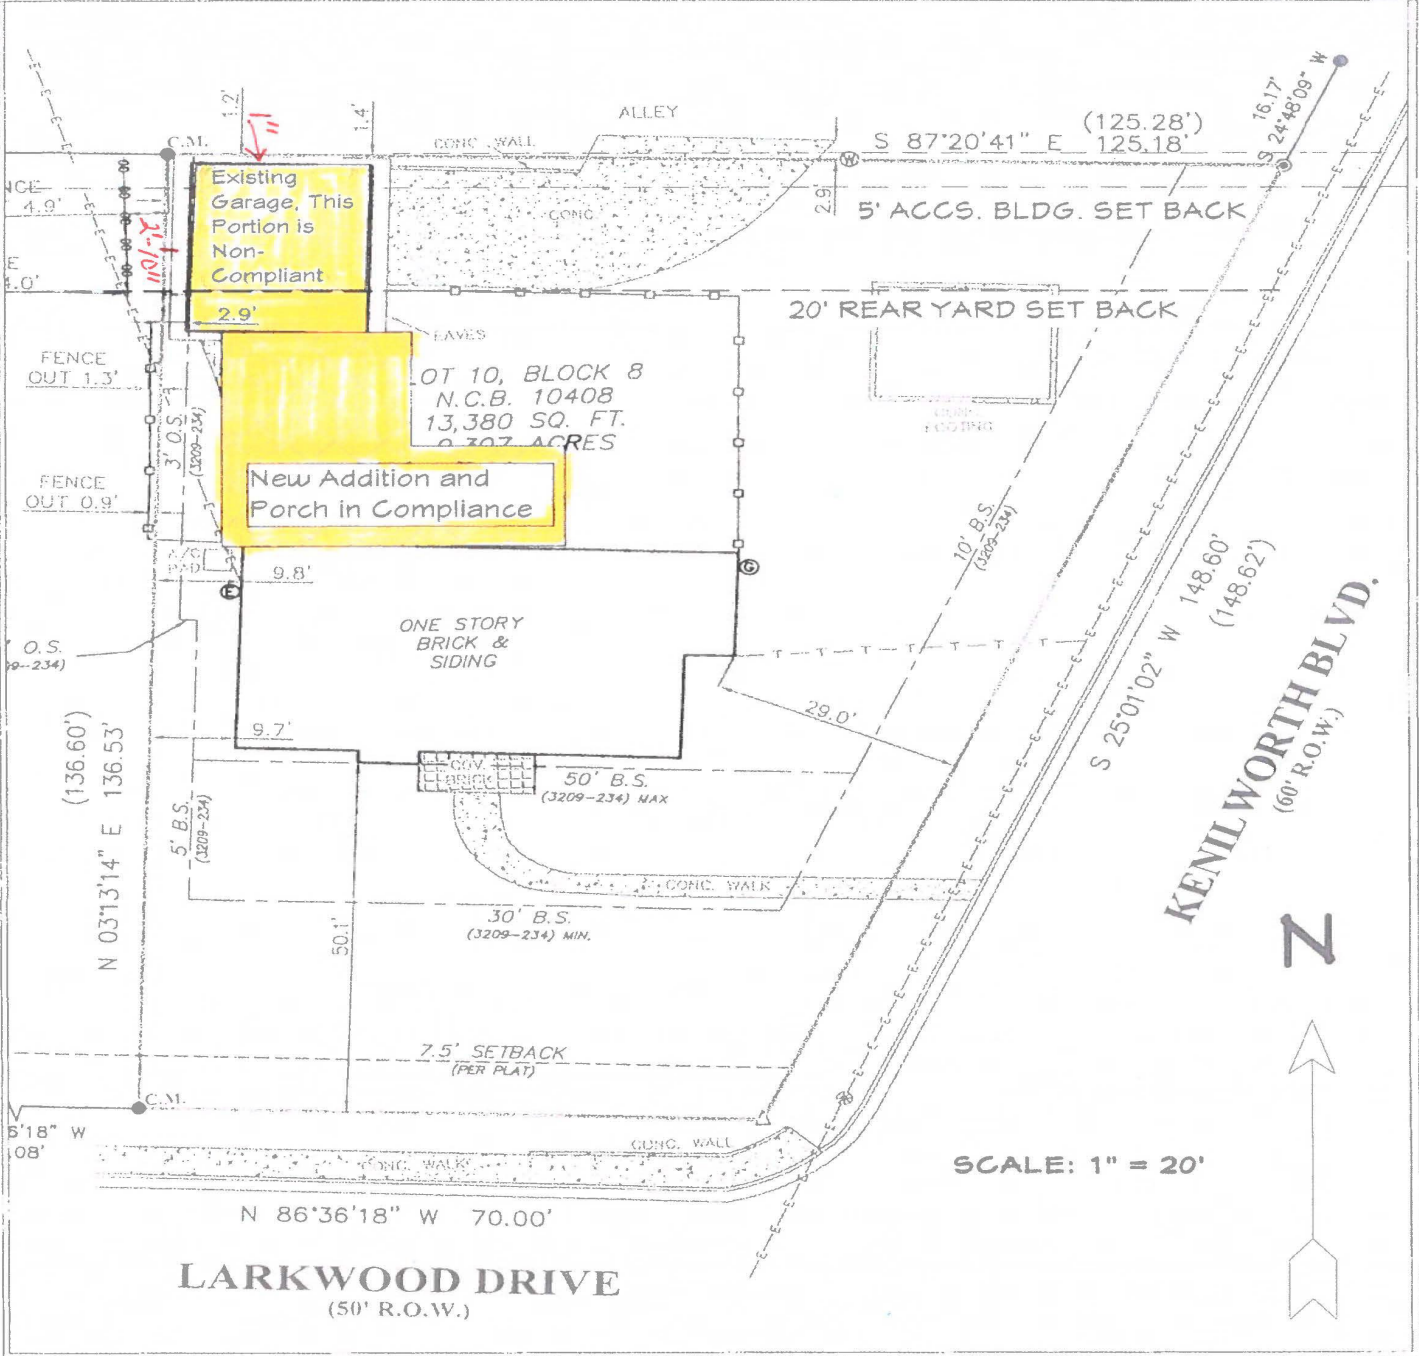

A-4	SHEET:	SCALE:	DATE: 3/16/2023	DRAWINGS PROVIDED BY:	31 Larkwood Dr. STAINKEN RESIDENCE Kitchen and Bath Plan View	SHEET TITLE:	NO. DESCRIPTION BY DATE		

BOA-23-10300070

Subject Property: 431 Larkwood



Overhang



Side of Property



Rear Setback



Addition will be attached to main structure



Addition will be attached to garage



Alley



Surrounding Area



Surrounding Area



Surrounding Area

