


MURRY ST

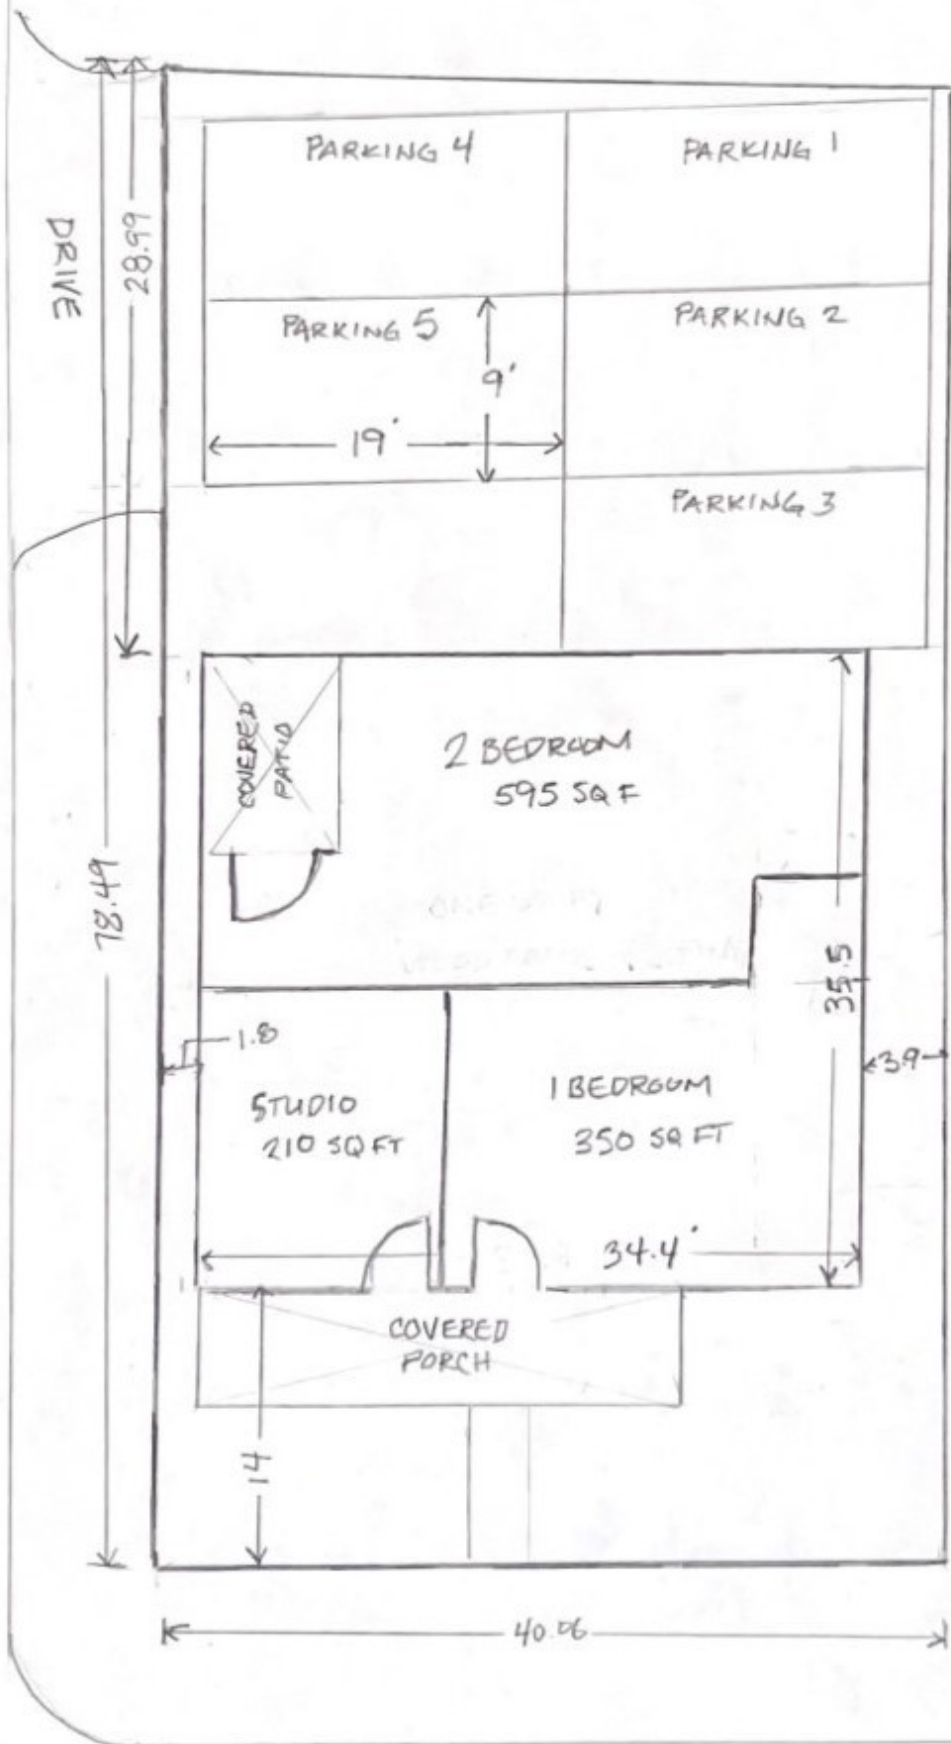

SALINAS ST.

Z-2023-10700050 CD
3043 West Salinas Street
Lot 12, Block 10, NCB 2249

From: "C-2 MLOD-2 MLR-2 AHOD" Commercial Lackland
Military Lighting Overlay District Military Lighting Region 2
Airport Hazard Overlay District

To: "R-3 CD MLOD-2 MLR-2 AHOD" Residential Single-
Family Lackland Military Lighting Overlay District Military
Lighting Region 2 Airport Hazard Overlay District with a
Conditional Use for three (3) dwelling units

I, Charles Price, the property owner, acknowledge that this
site plan submitted for the purpose of rezoning this property is
in accordance with all applicable provisions of the Unified
Development Code. Additionally, I understand that City
Council approval of a site plan in conjunction with a rezoning
case does not relieve me from adherence to any/all City-
adopted Codes at the time of plan submittal for building
permits.

Structure existing; no new construction proposed
Open space may be utilized for landscaping

Building Height: 14' ; 1-story