


Board of Adjustment
Notification Plan for
Case No A-23-10300075



San Antonio City Limits
 Subject Property
 200' Notification Boundary
 Council District 4

*NOT TO SCALE,
 FOR ILLUSTRATIVE PURPOSES ONLY
 Development Services Department
 City of San Antonio

Site Plan

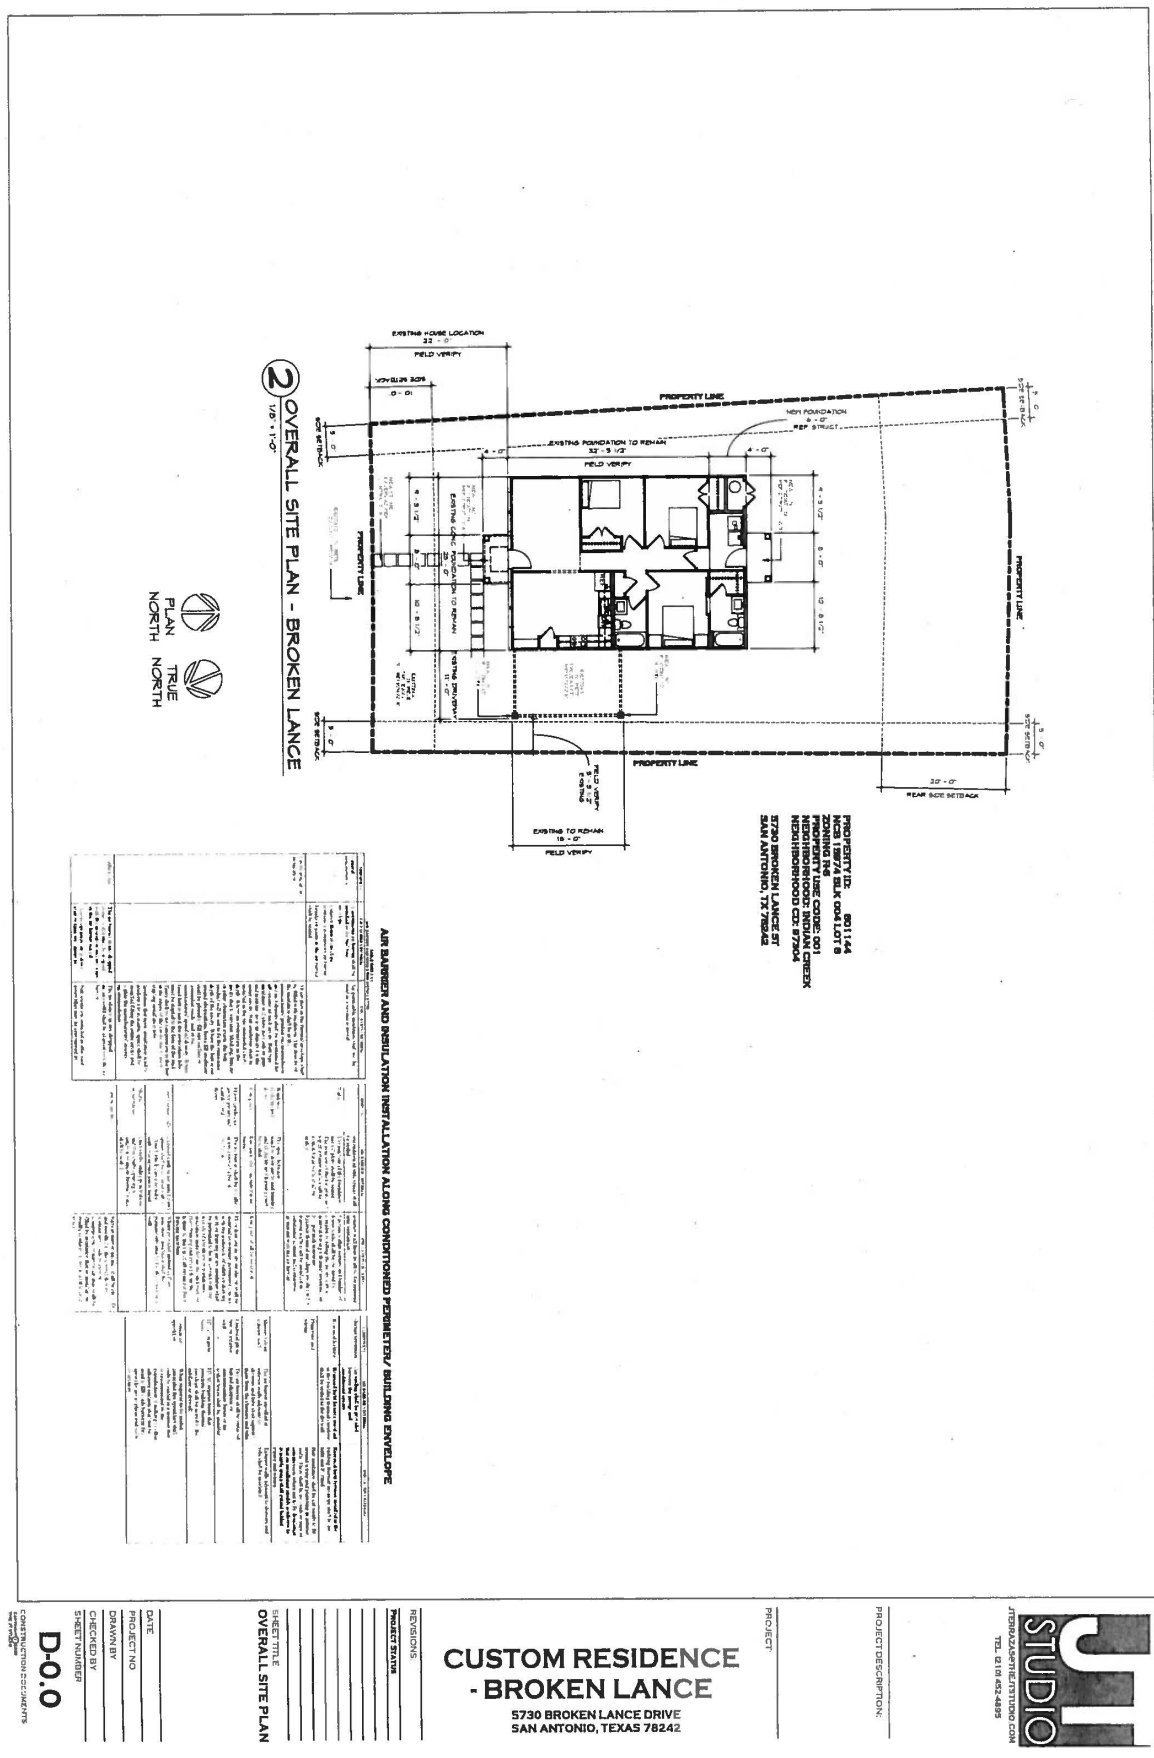

BOA-23-10300075

Subject Property: 5730 Broken Lance



Surrounding Area



Surrounding Area

