



**Board of Adjustment**  
**Notification Plan for**  
**Case No A-23-10300079**



San Antonio City Limits



Subject Property



200' Notification Boundary



Council District: 1



1 inch equals 150 feet

"NOT TO SCALE,  
 FOR ILLUSTRATIVE PURPOSES ONLY"

Development Services Department  
 City of San Antonio

# Site Plan


## SITE PLAN/PLANO

Scale: 1" = 30'

Bearings are based on GPS observations.  
Datum is NAD '83, Texas South Central Zone.



	WATER METER
	SANITARY CLEAN OUT
	FIRE HYDRANT
	SIGN
	TRAFFIC SIGNAL POLE
	ELECTRIC METER
	HANDICAP PARKING SPACE
	BOLLARD
	LIGHT POLE
	GAS METER

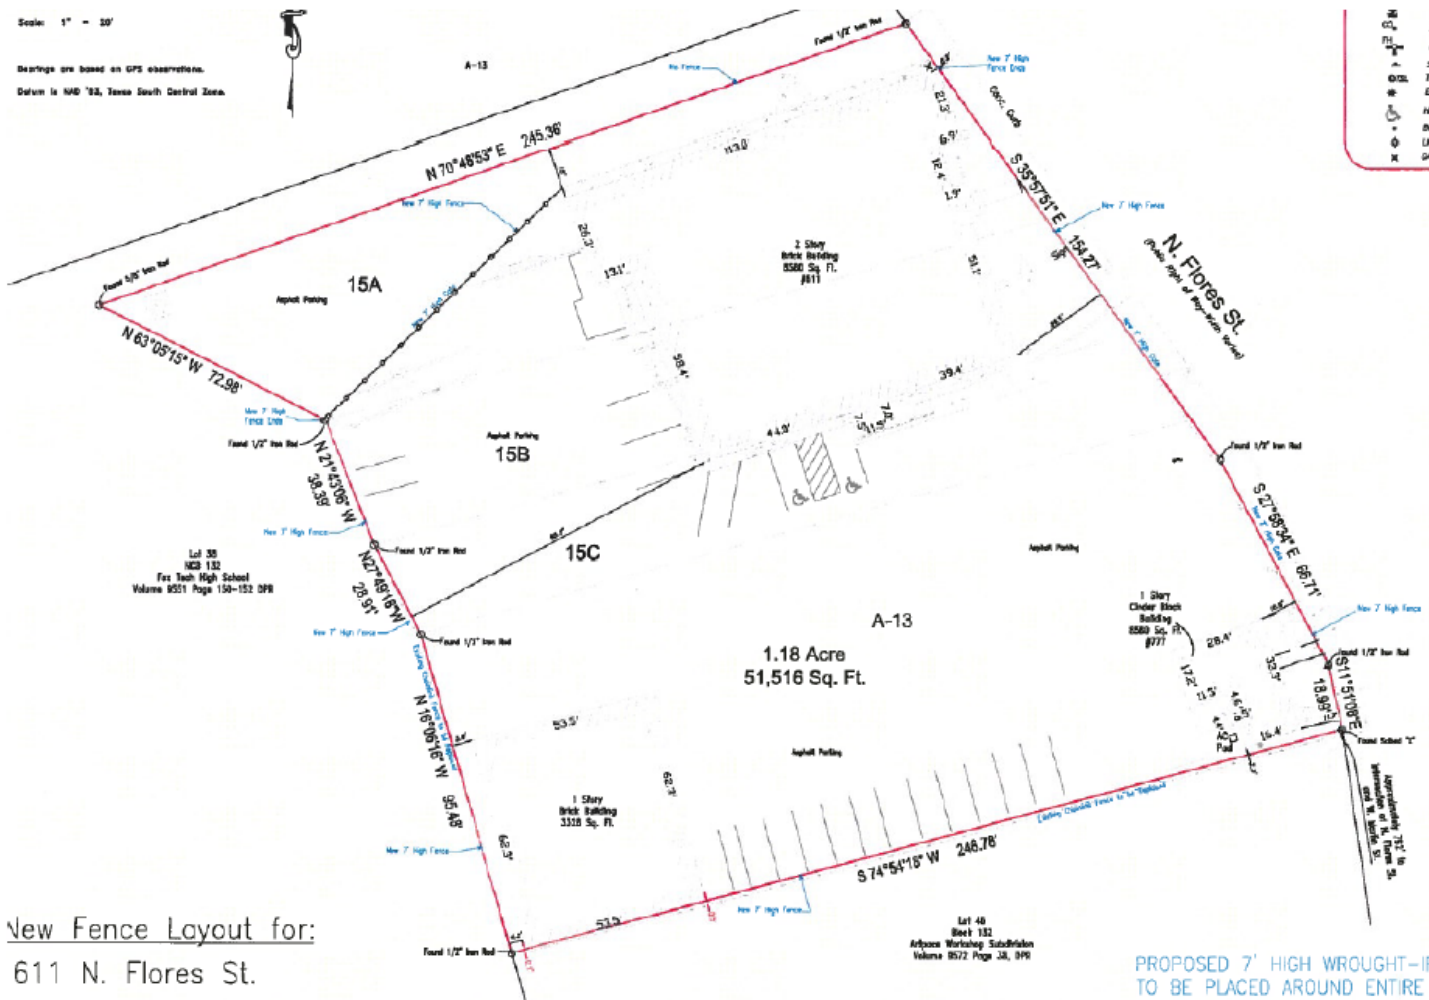

New Fence Layout for:  
611 N. Flores St.



**BOA-23-10300079**

**Subject Property: 611 N. Flores St.**

**Subject Property**



**Alternate View**





## Location of Proposed Fence



## Surrounding Area



**Surrounding Area (With An 8' Fence Abutting the Subject Property)**

