



Board of Adjustment **Notification Plan for** **Case No A-23-10300082**



- San Antonio City Limits
- Subject Property
- 200' Notification Boundary
- Council District: 5




1 inch equals 150 feet

"NOT TO SCALE.
 FOR ILLUSTRATIVE PURPOSES ONLY"
 Development Services Department
 City of San Antonio

Site Plan

SITE PLAN/PLANO

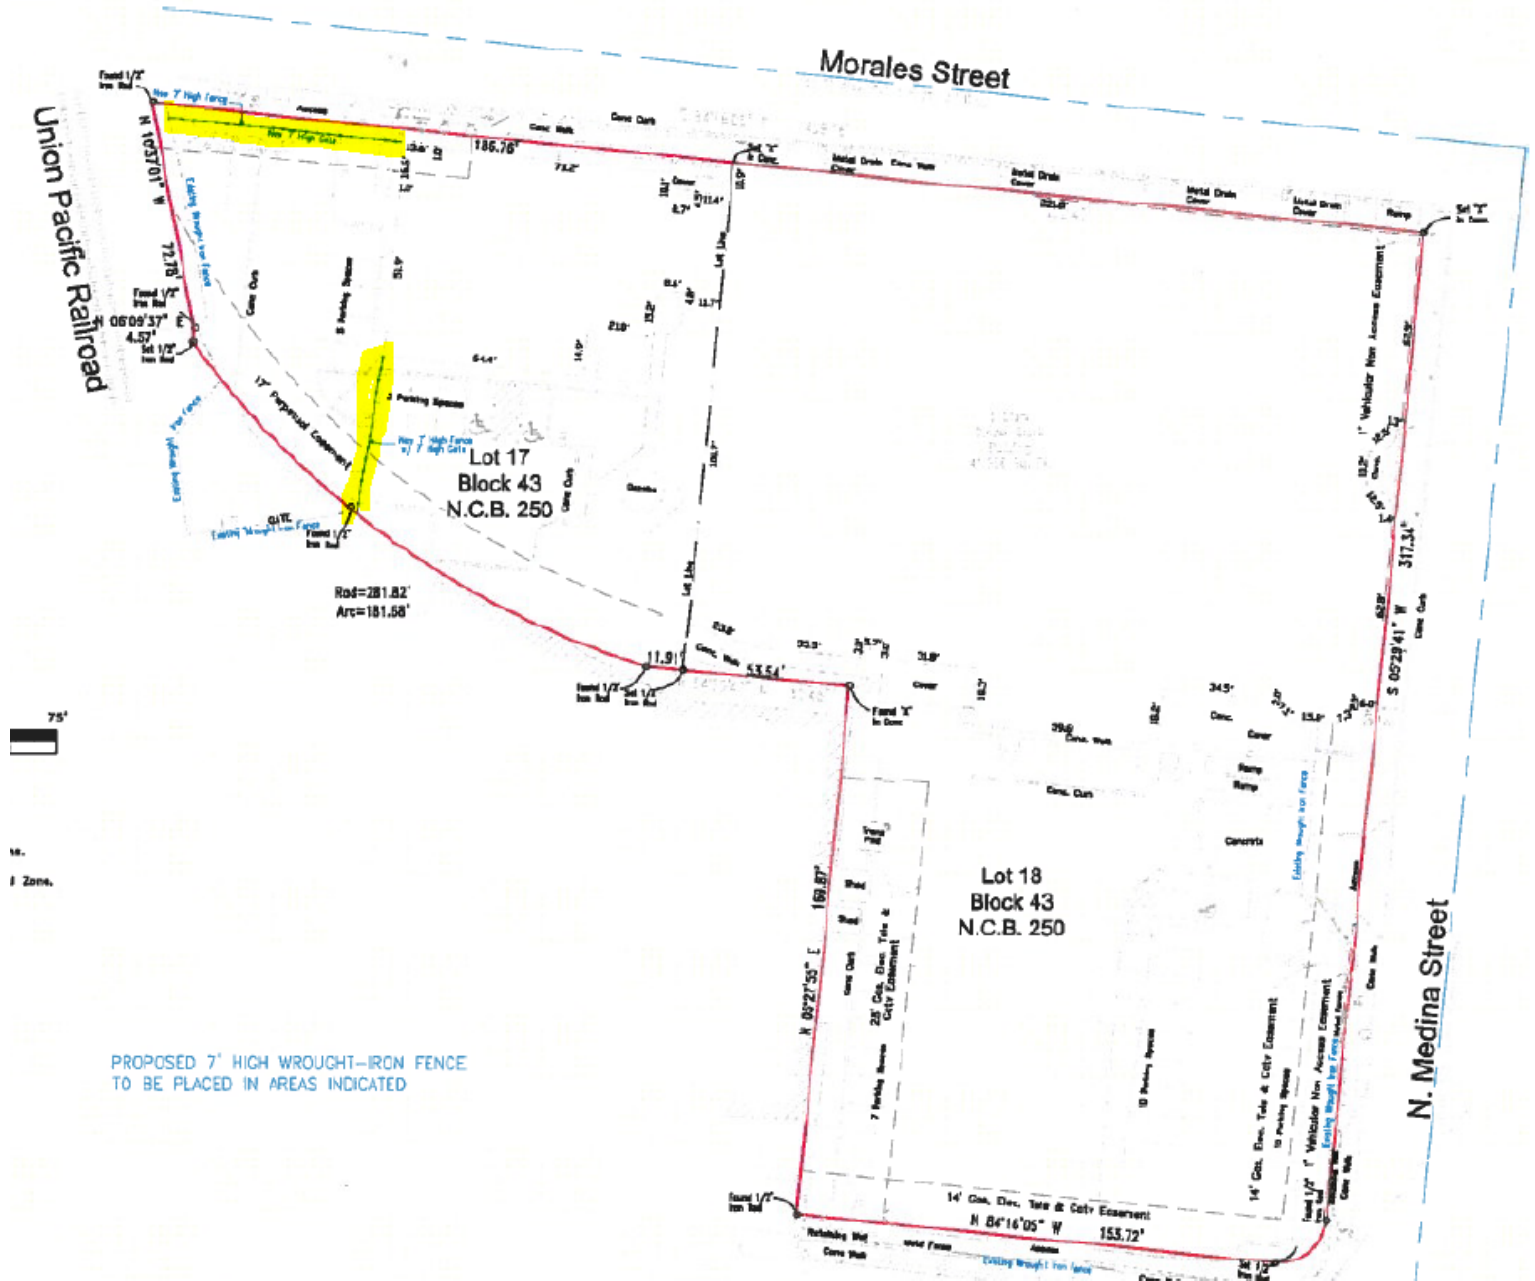

BOA-23-10300082

Subject Property: 722 Morales St.

Subject Property



Location of Proposed Fence



Location of Proposed Fence



Surrounding Area



Surrounding Area

