


Board of Adjustment **Notification Plan for** **Case No A-21-10300037**



San Antonio City Limits
 Subject Property
 200' Notification Boundary
 Council District: 8

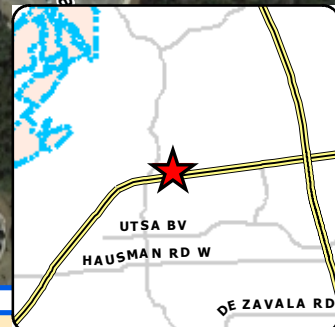


1 inch equals 200 feet

"NOT TO SCALE,
 FOR ILLUSTRATIVE PURPOSES ONLY"

Development Services Department
 City of San Antonio

Site Plan

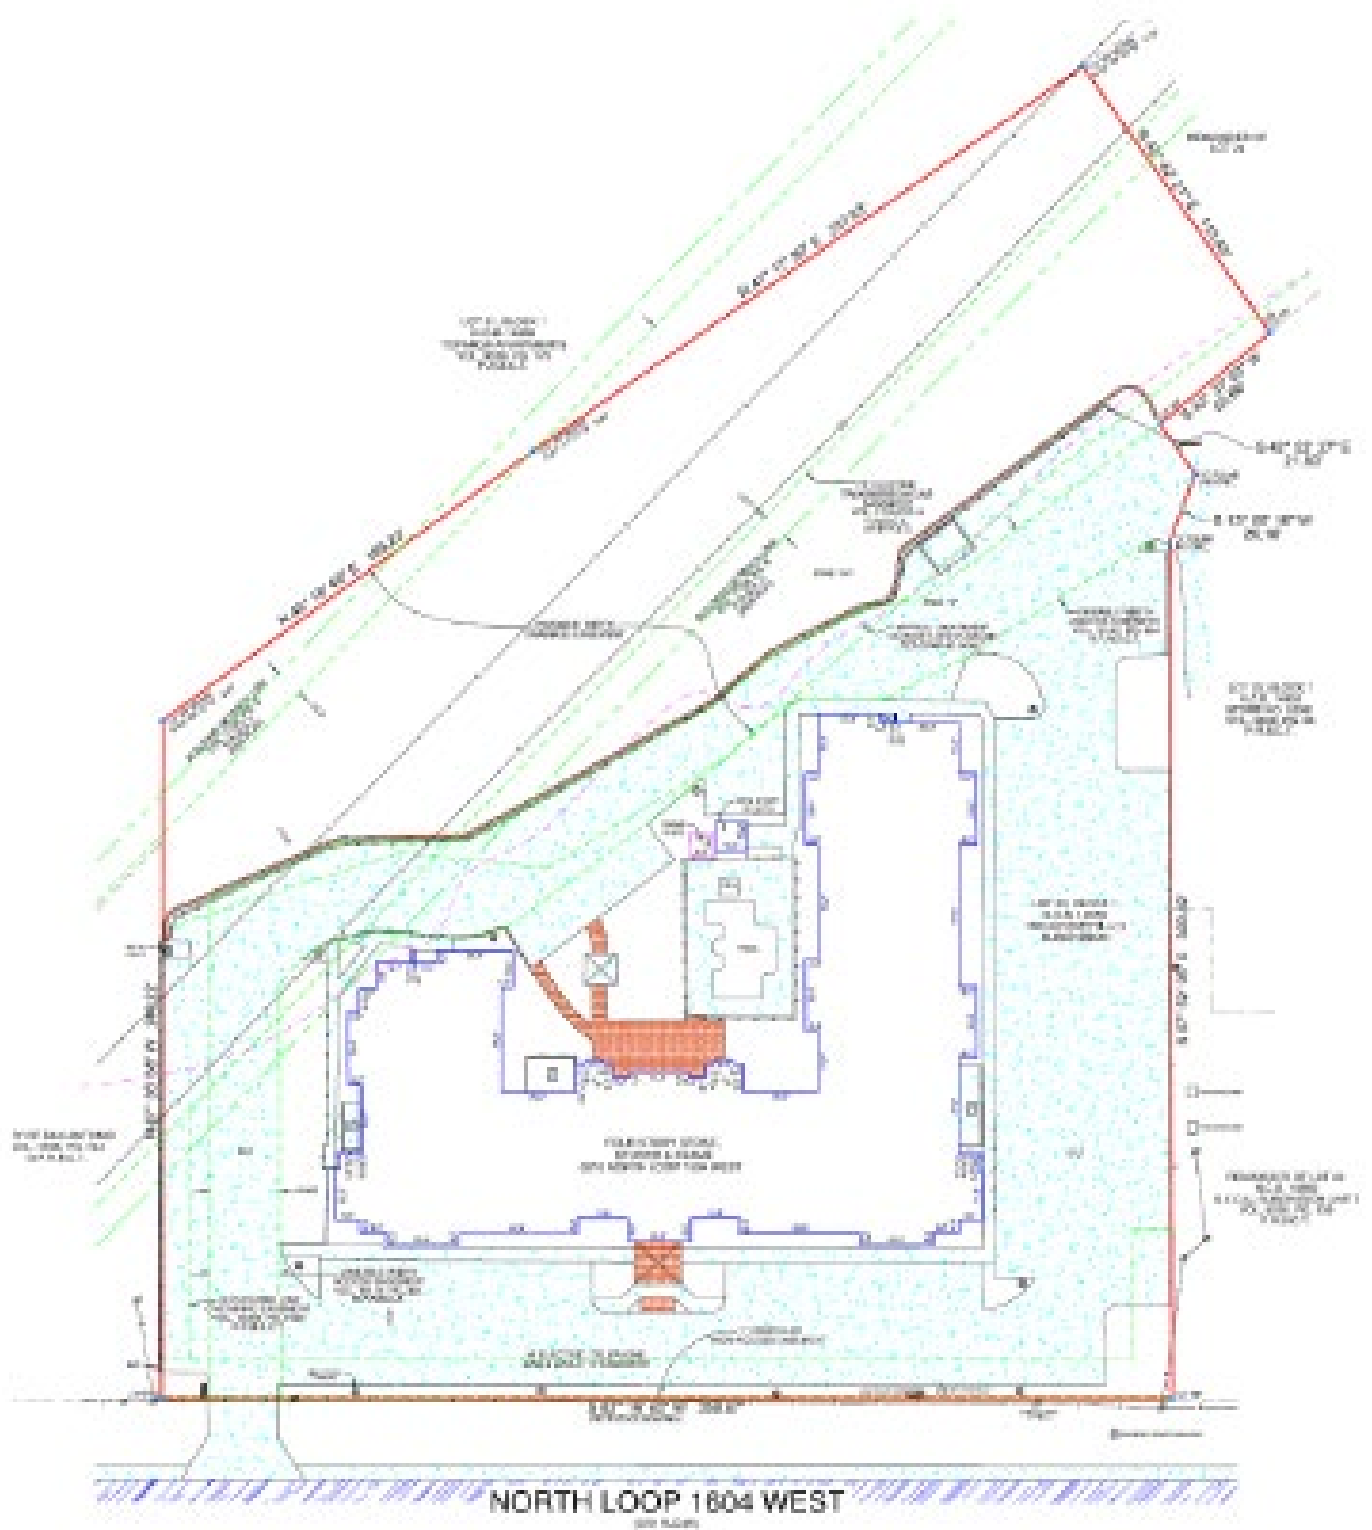

BOA-21-10300037

Subject Property: 6919 North 1604 West



Subject Property



Surrounding Area



Surrounding Area



Surrounding Area



Surrounding Area

