

1 inch equals 150 feet

Board of Adjustment **Notification Plan for** **Case No A-21-10300145**




San Antonio City Limits
 Subject Property
 200' Notification Boundary
 Council District: 7



"NOT TO SCALE,
 FOR ILLUSTRATIVE PURPOSES ONLY"

Development Services Department
 City of San Antonio

Site Plan

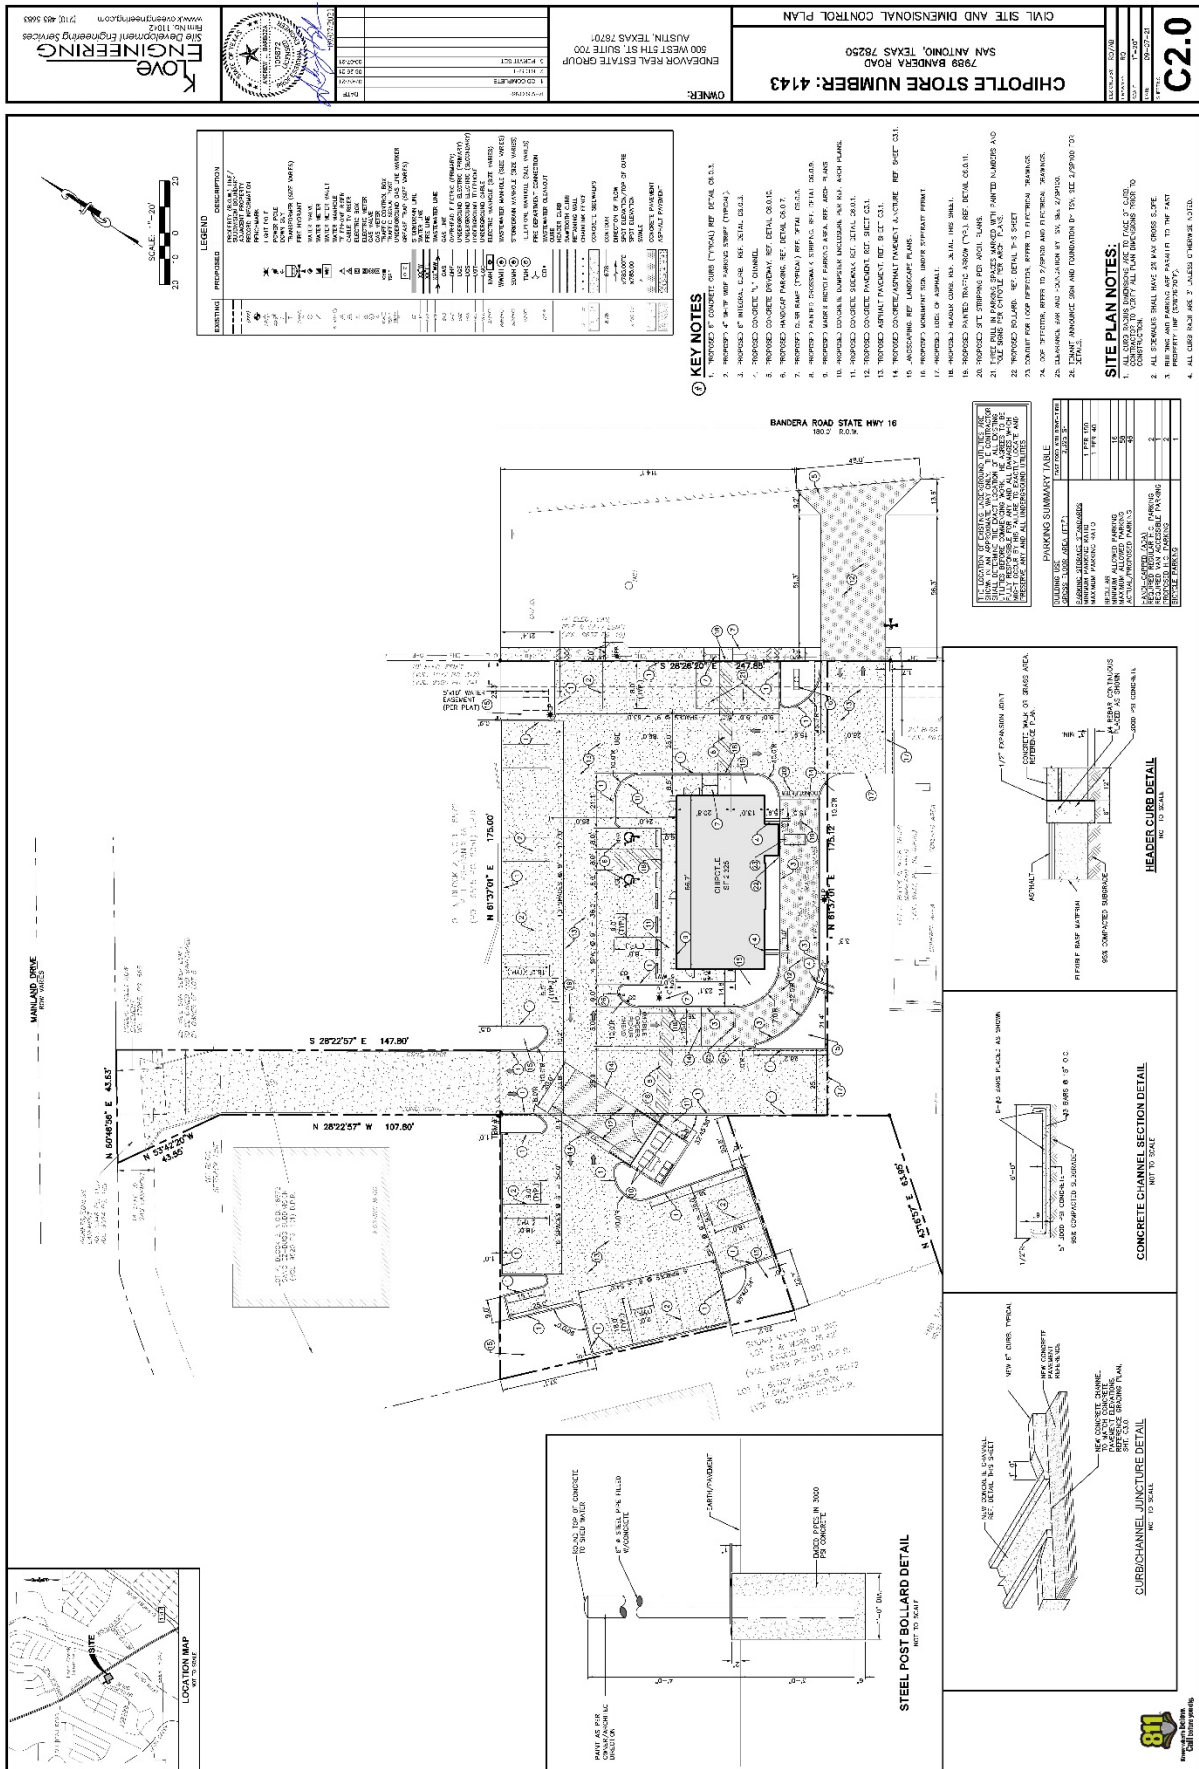

BOA-21-10300145

Subject Property: 7979 and 7989 Bandera Road



Subject Property



Surrounding Area



Surrounding Area



Surrounding Area



Surrounding Area

