


1 inch equals 100 feet

Board of Adjustment **Notification Plan for** **Case No A-21-10300104**

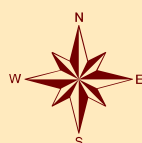

San Antonio City Limits



Subject Property



200' Notification Boundary



Council District: 5

"NOT TO SCALE,
 FOR ILLUSTRATIVE PURPOSES ONLY"

Development Services Department
 City of San Antonio

Site Plan


PLOT PLAN FOR BUILDING PERMITS

Address 339 HARRIMAN
SAN ANTONIO TEX

Lot 19 AND 20

Block 3

NCB 3486

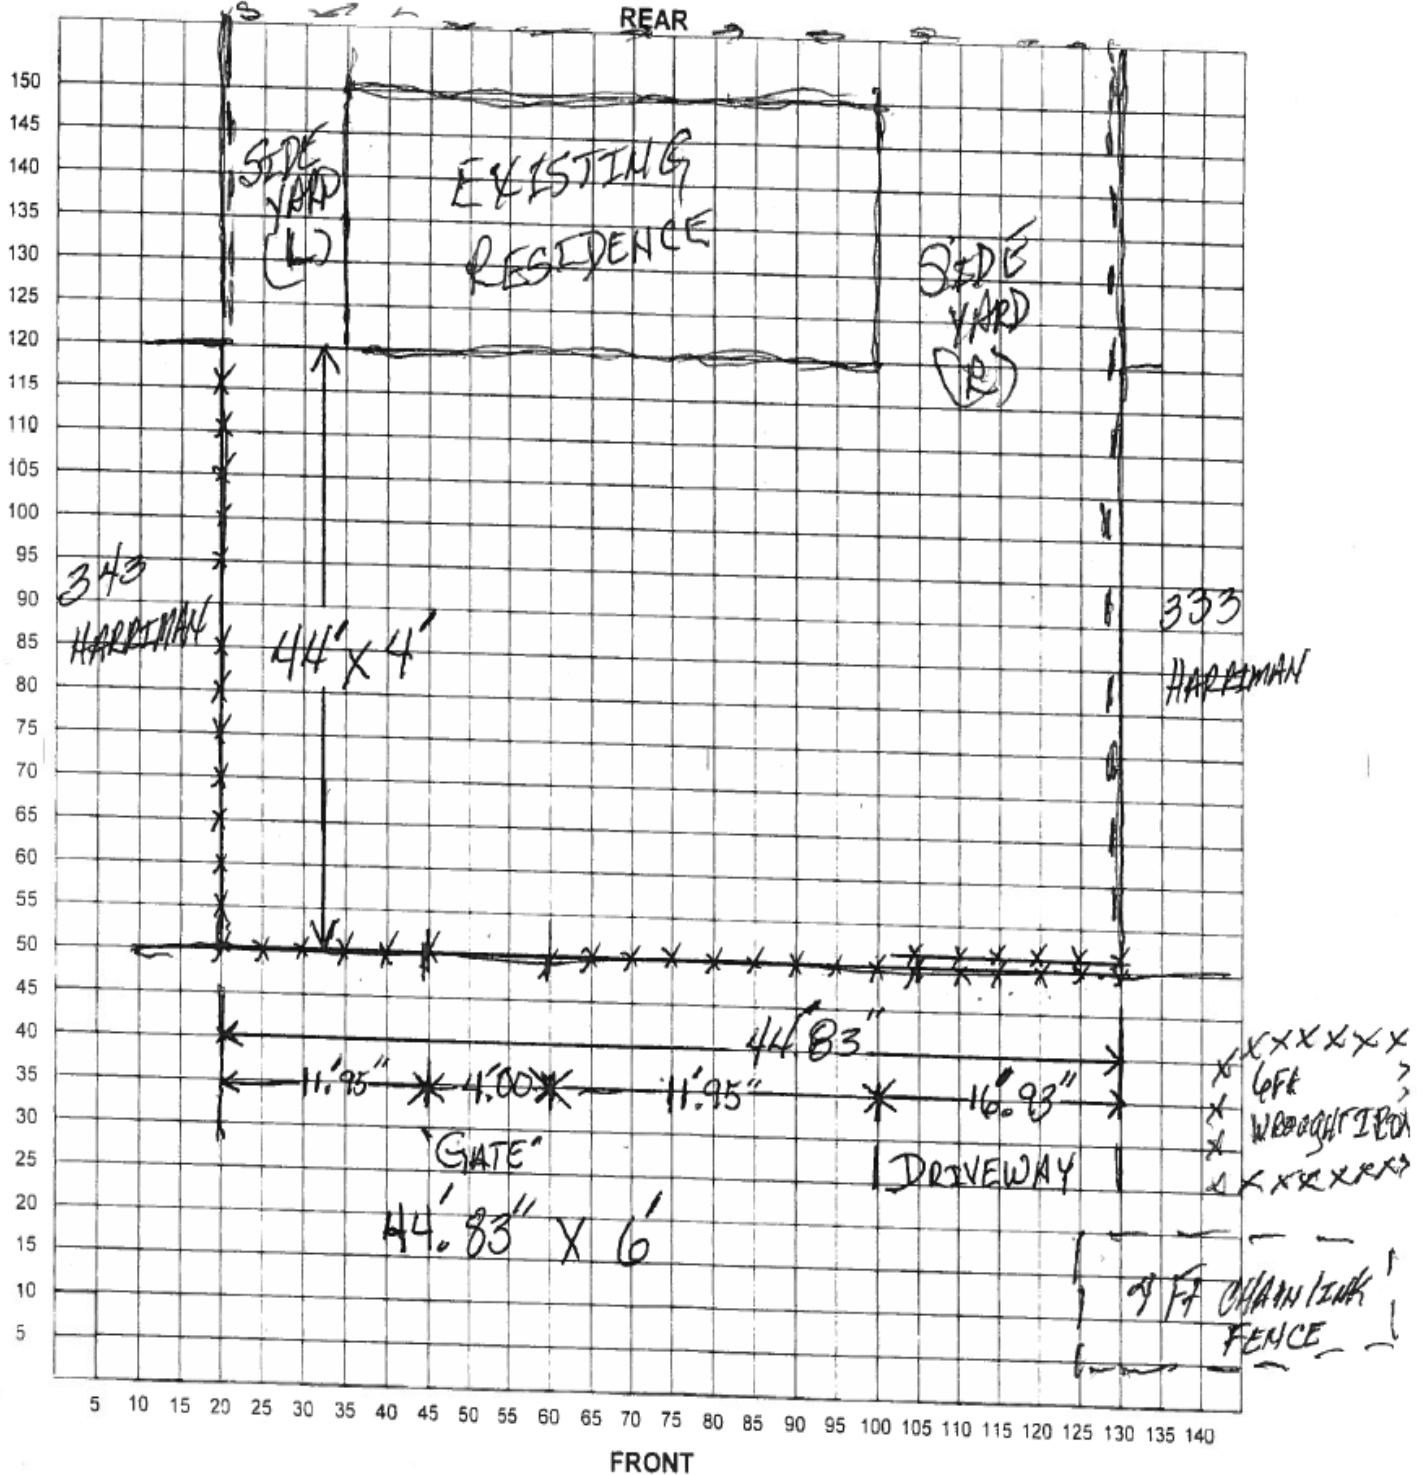


BOA-21-10300104

Subject Property: 339 Harriman Place



Fence

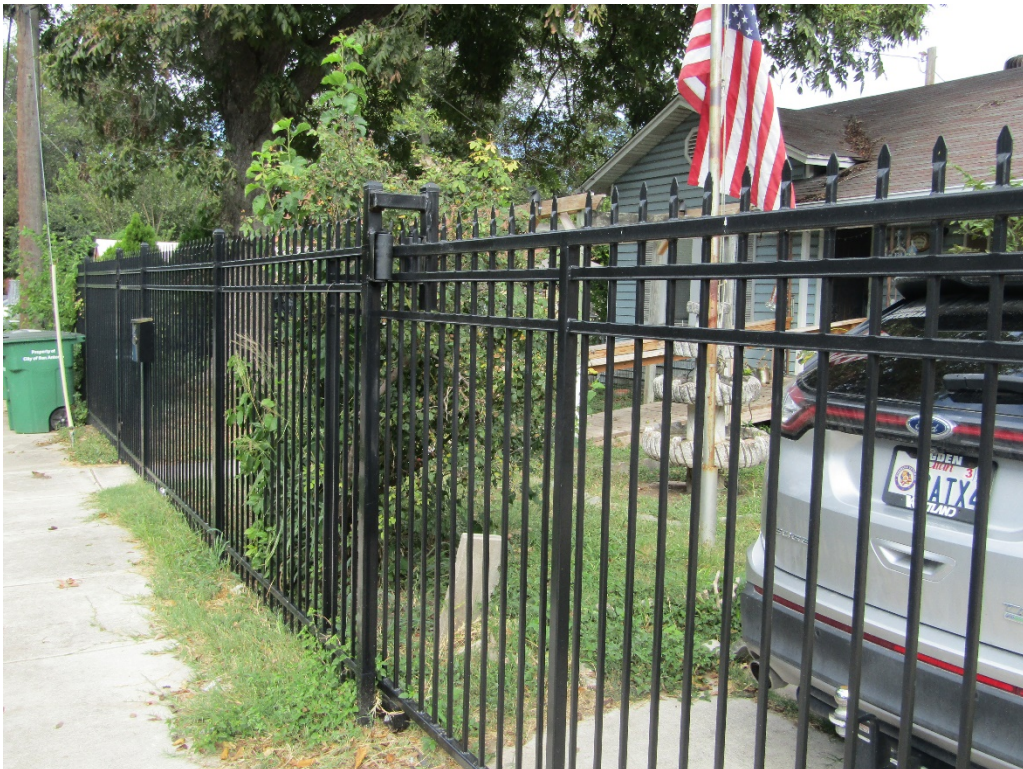

8' Fence



Elevation Differences



Surrounding Area



Surrounding Area



Proximity to Highway 90



Similar Gates in Area



Similar Gates in Area



Similar Gates in Area

