


Board of Adjustment **Notification Plan for** **Case No A-21-10300149**



San Antonio City Limits
 Subject Property
 200' Notification Boundary
 Council District: 9

"NOT TO SCALE,
 FOR ILLUSTRATIVE PURPOSES ONLY"
 Development Services Department
 City of San Antonio

Site Plan

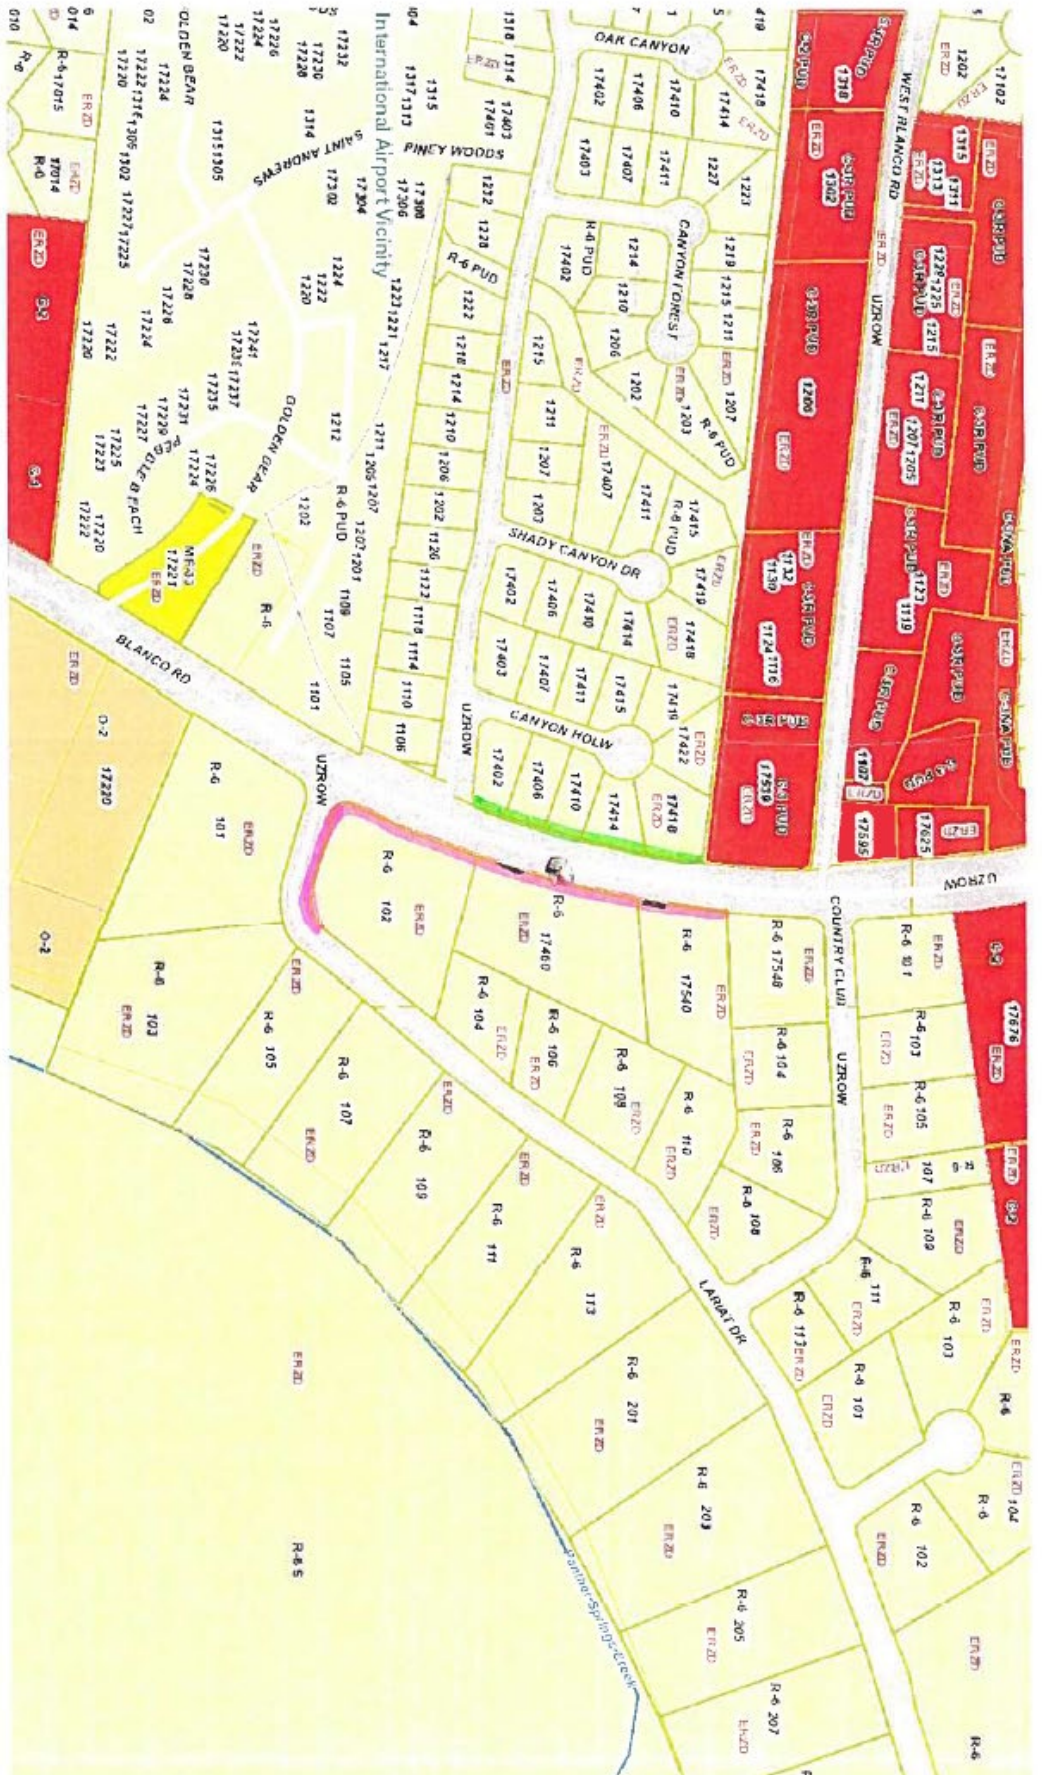

Flex Viewer

Powered by ArcGIS Server

Printed: Mar 19, 2018

The City of San Antonio does not guarantee the accuracy, adequacy, completeness or usefulness of any information. The City does not warrant the completeness, timeliness, or positional, thematic, and attribute accuracy of the GIS data. The GIS data, cartographic products, and associated applications are not legal representations of the depicted data. Information shown on these maps is derived from public records that are constantly undergoing revision. Under no circumstances should GIS-derived products be used for final design purposes. The City provides this information on an "as is" basis without warranty of any kind, express or implied, including but not limited to warranties of merchantability or fitness for a particular purpose, and assumes no responsibility for anyone's use of the information.

BOA-21-10300149

Subject Property: 102 Lariat



Front of Property



Side/Rear Yard of 102 Lariat Rd



Front Yard



Side Yard



6' in Height



Fence Past Front Façade of 102 Lariat Road



Change in Grade



Subject Property: 17460 Blanco Road



Front Fence



Front of Property



Change in Grade



Fence on Front Property



Front Fence



6' in Height



Subject Property: 17540 Blanco Road



Fence



5' 8" in Height



Surrounding Area



Surrounding Area



Surrounding Area



Surrounding Area



Surrounding Area



Similar Wall



Similar Wall

