

1 inch equals 100 feet

**Board of Adjustment**  
**Notification Plan for**  
**Case No A-21-10300138**




- San Antonio City Limits 
- Subject Property 
- 200' Notification Boundary 
- Council District: 5

"NOT TO SCALE,  
 FOR ILLUSTRATIVE PURPOSES ONLY"

Development Services Department  
 City of San Antonio

# Site Plan

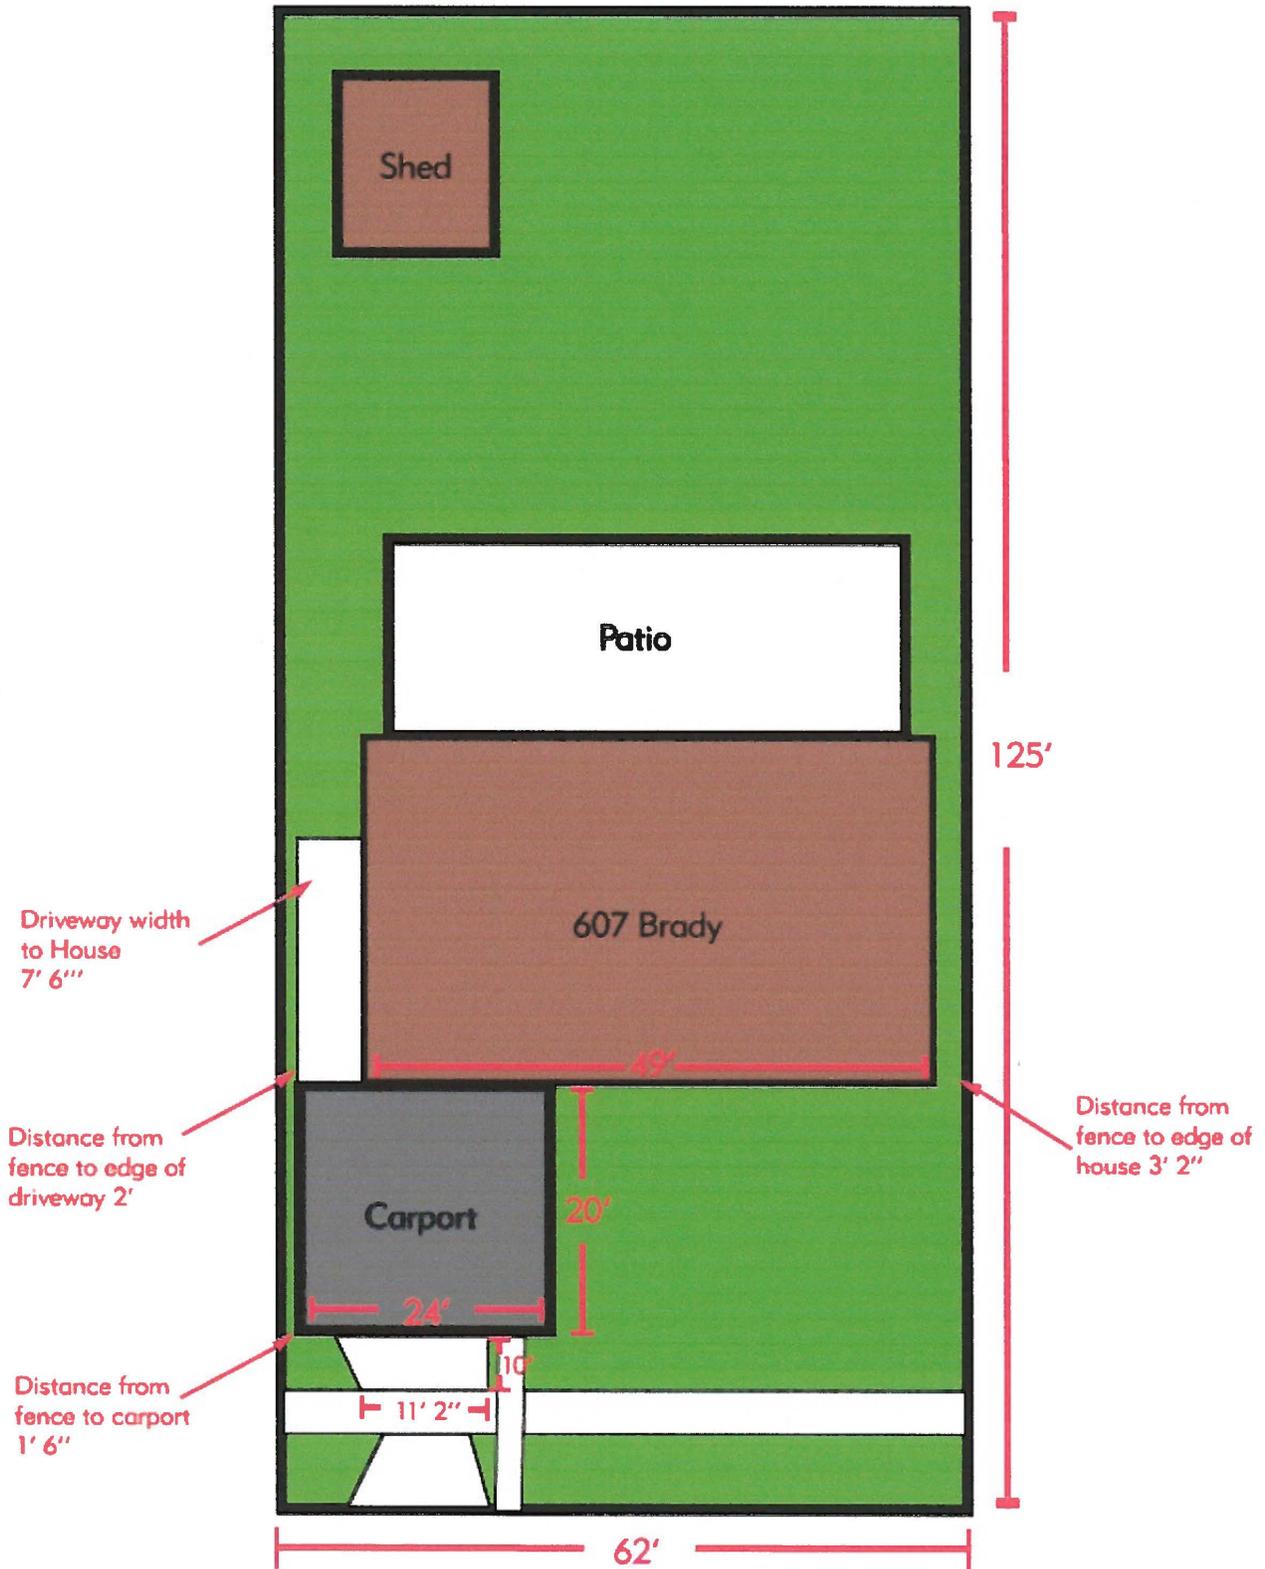

**BOA-21-10300138**

**Subject Property: 607 Brady Boulevard**



**Carport**



## Overhang



## 1' 6" from Side Property Line



**Surrounding Area**



**Surrounding Area**



**Surrounding Area**



**Surrounding Area**

