

Board of Adjustment **Notification Plan for** **Case No A-21-10300148**



San Antonio City Limits




Subject Property



200' Notification Boundary



Council District: 2

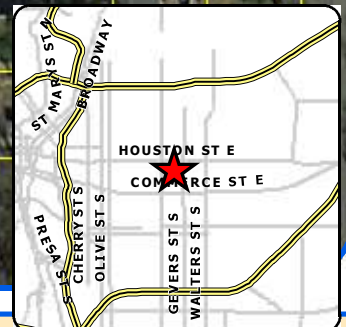


1 inch equals 100 feet

"NOT TO SCALE,
FOR ILLUSTRATIVE PURPOSES ONLY"

Development Services Department
City of San Antonio

Site Plan

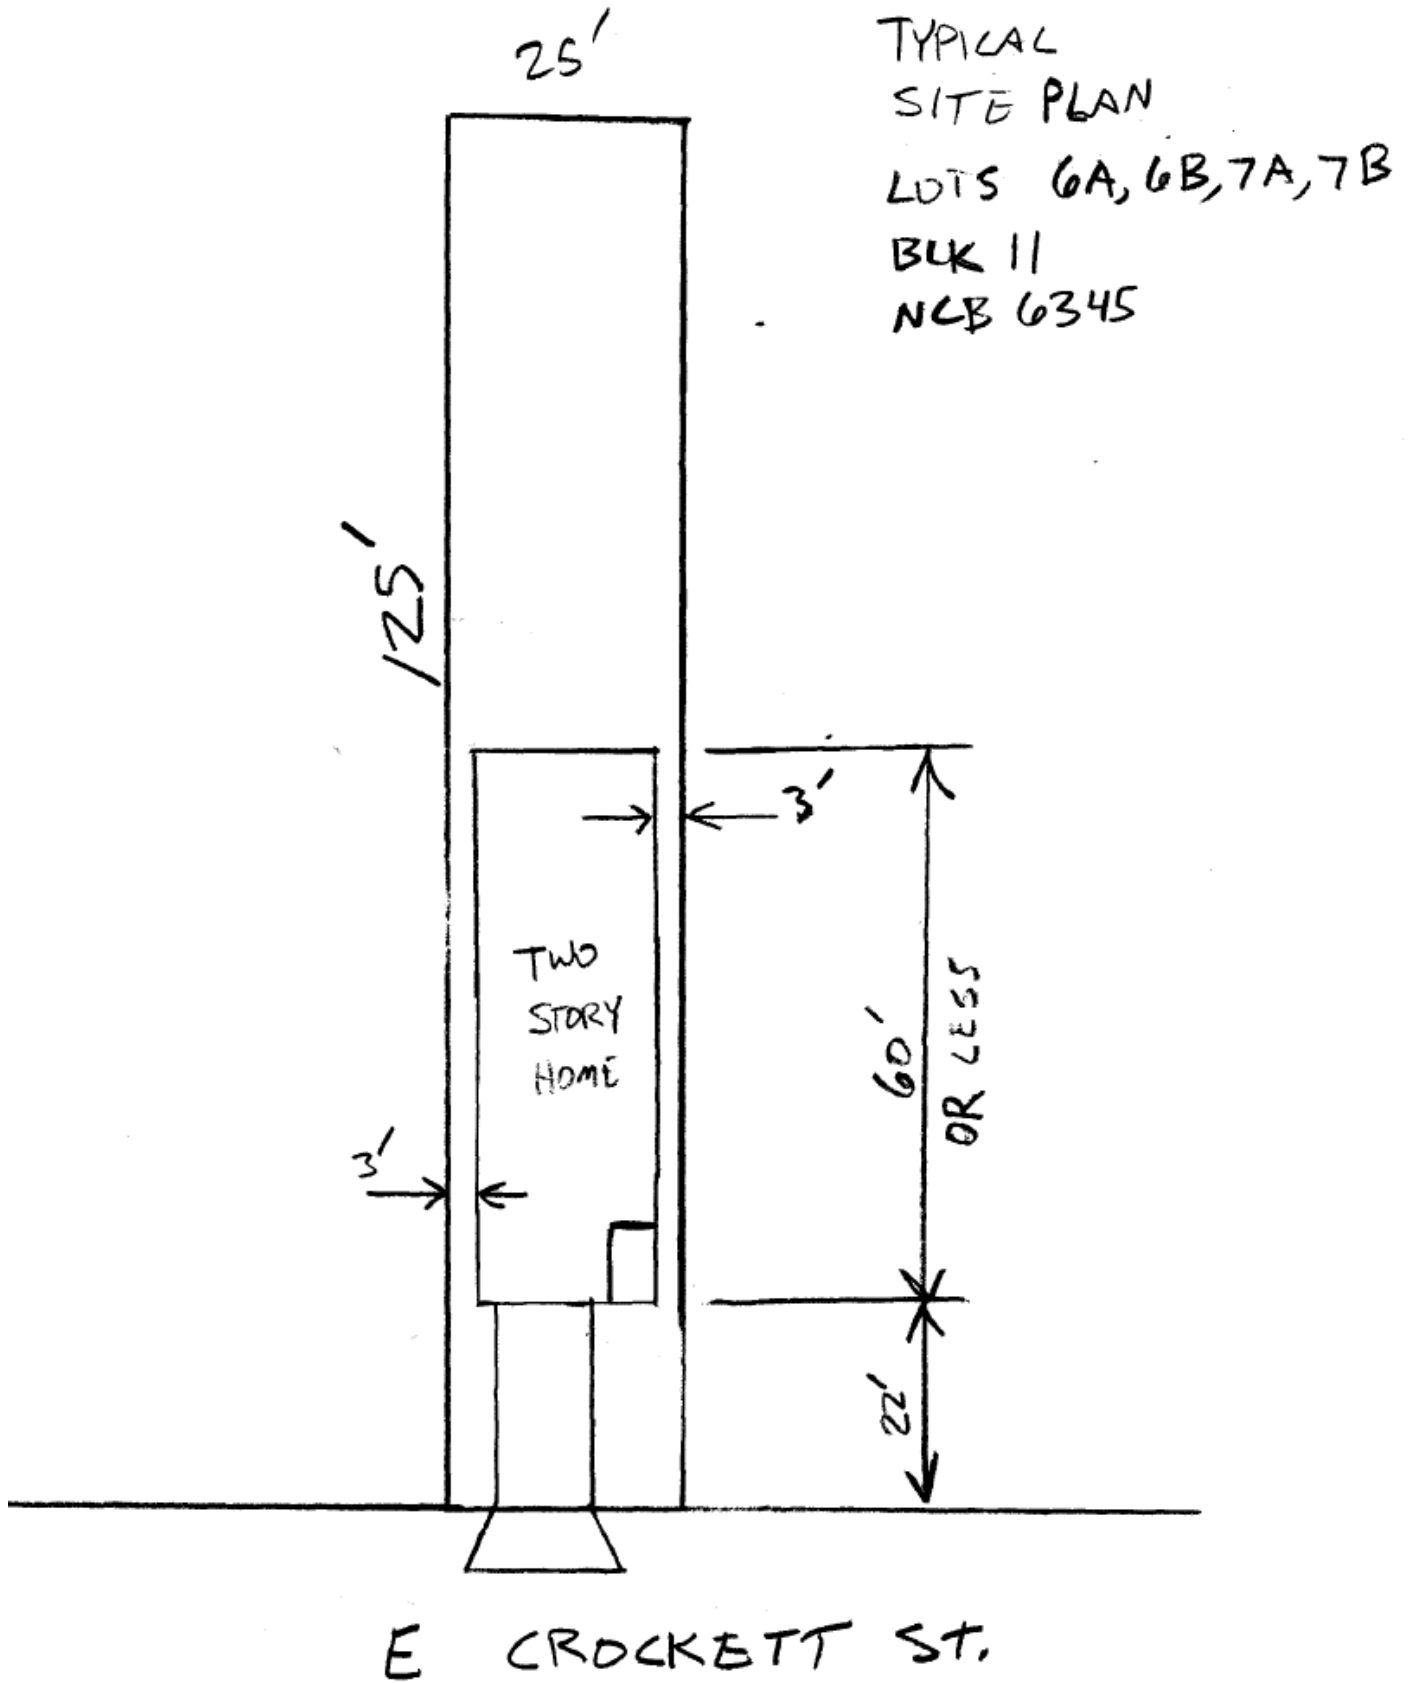

BOA-21-10300148

Subject Property: 1723 & 1727 East Crockett



Subject Property



Subject Property



Adjacent Property



Surrounding Area



Surrounding Area

