


# **Board of Adjustment** **Notification Plan for** **Case No A-21-10300165**

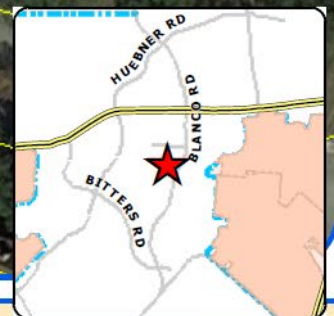

San Antonio City Limits  
 Subject Property  
 200' Notification Boundary  
 Council District: 9



1 inch equals 100 feet

"NOT TO SCALE,  
 FOR ILLUSTRATIVE PURPOSES ONLY"

Development Services Department  
 City of San Antonio



# Site Plan

## PLOT (SITE) PLAN


(SAMPLE ONLY)

Address: 17014 SUMMER CREEK DR

Lot: \_\_\_\_\_

Block: \_\_\_\_\_

NCB: \_\_\_\_\_

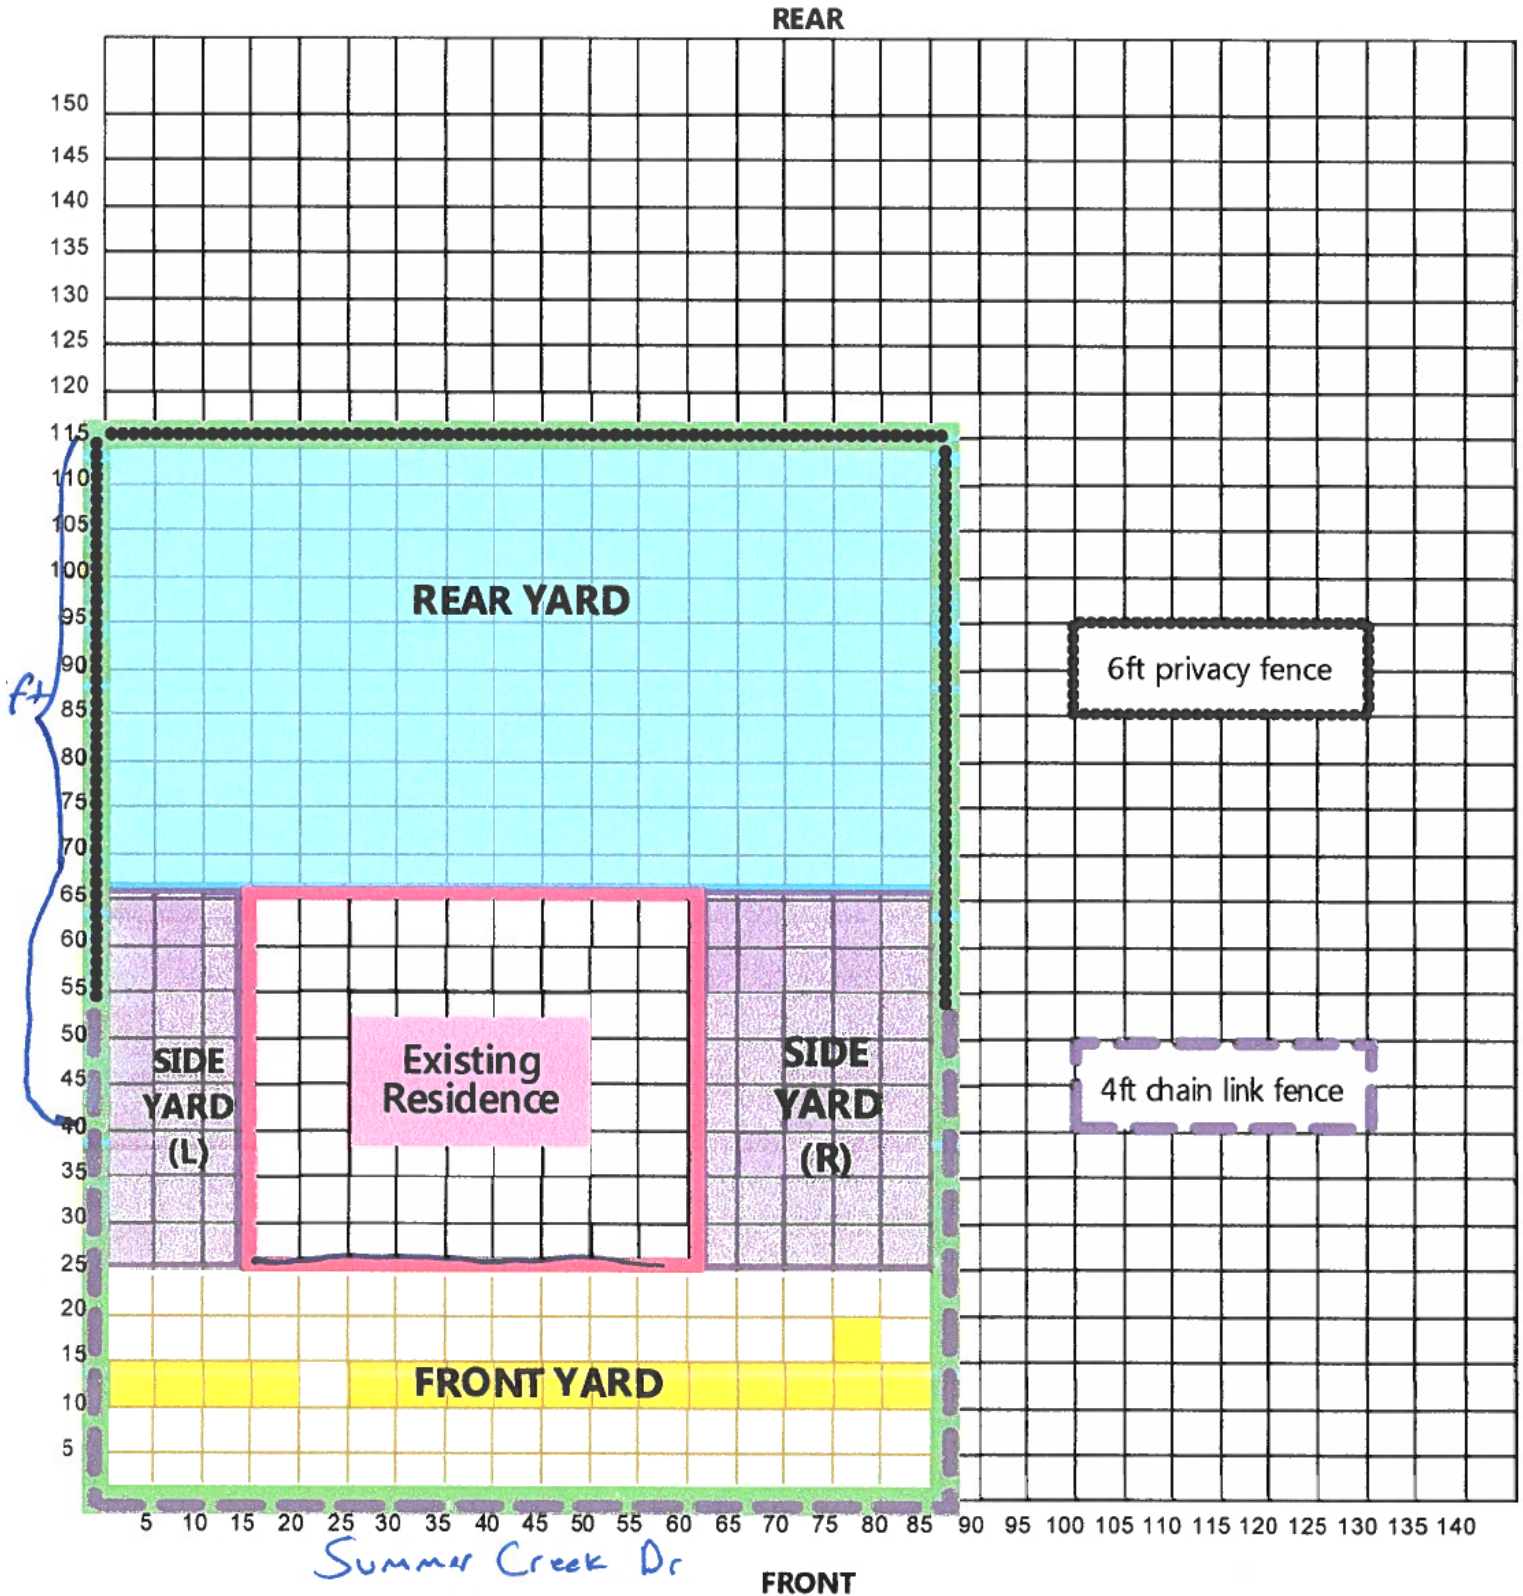



**BOA-21-10300165**

**Subject Property: 17014 Summer Creek Drive**



**Subject Property**





## Fence



## 8' Fence in Height





**8' Fence Height**



**Adjacent Property**





**Side Yard**



**Surrounding Area**





**Surrounding Area**



**Surrounding Area**

