


1 inch equals 100 feet

"NOT TO SCALE,
FOR ILLUSTRATIVE PURPOSES ONLY"

Development Services Department
City of San Antonio

Board of Adjustment **Notification Plan for** **Case No A-21-10300164**

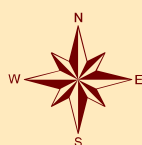

San Antonio City Limits

Subject Property

200' Notification Boundary

Council District: 2




PLOT PLAN FOR BUILDING PERMITS

Address: 1843 Dawson St, San Antonio TX 78202

Lot: 27

Block: 5

NCB: 6160

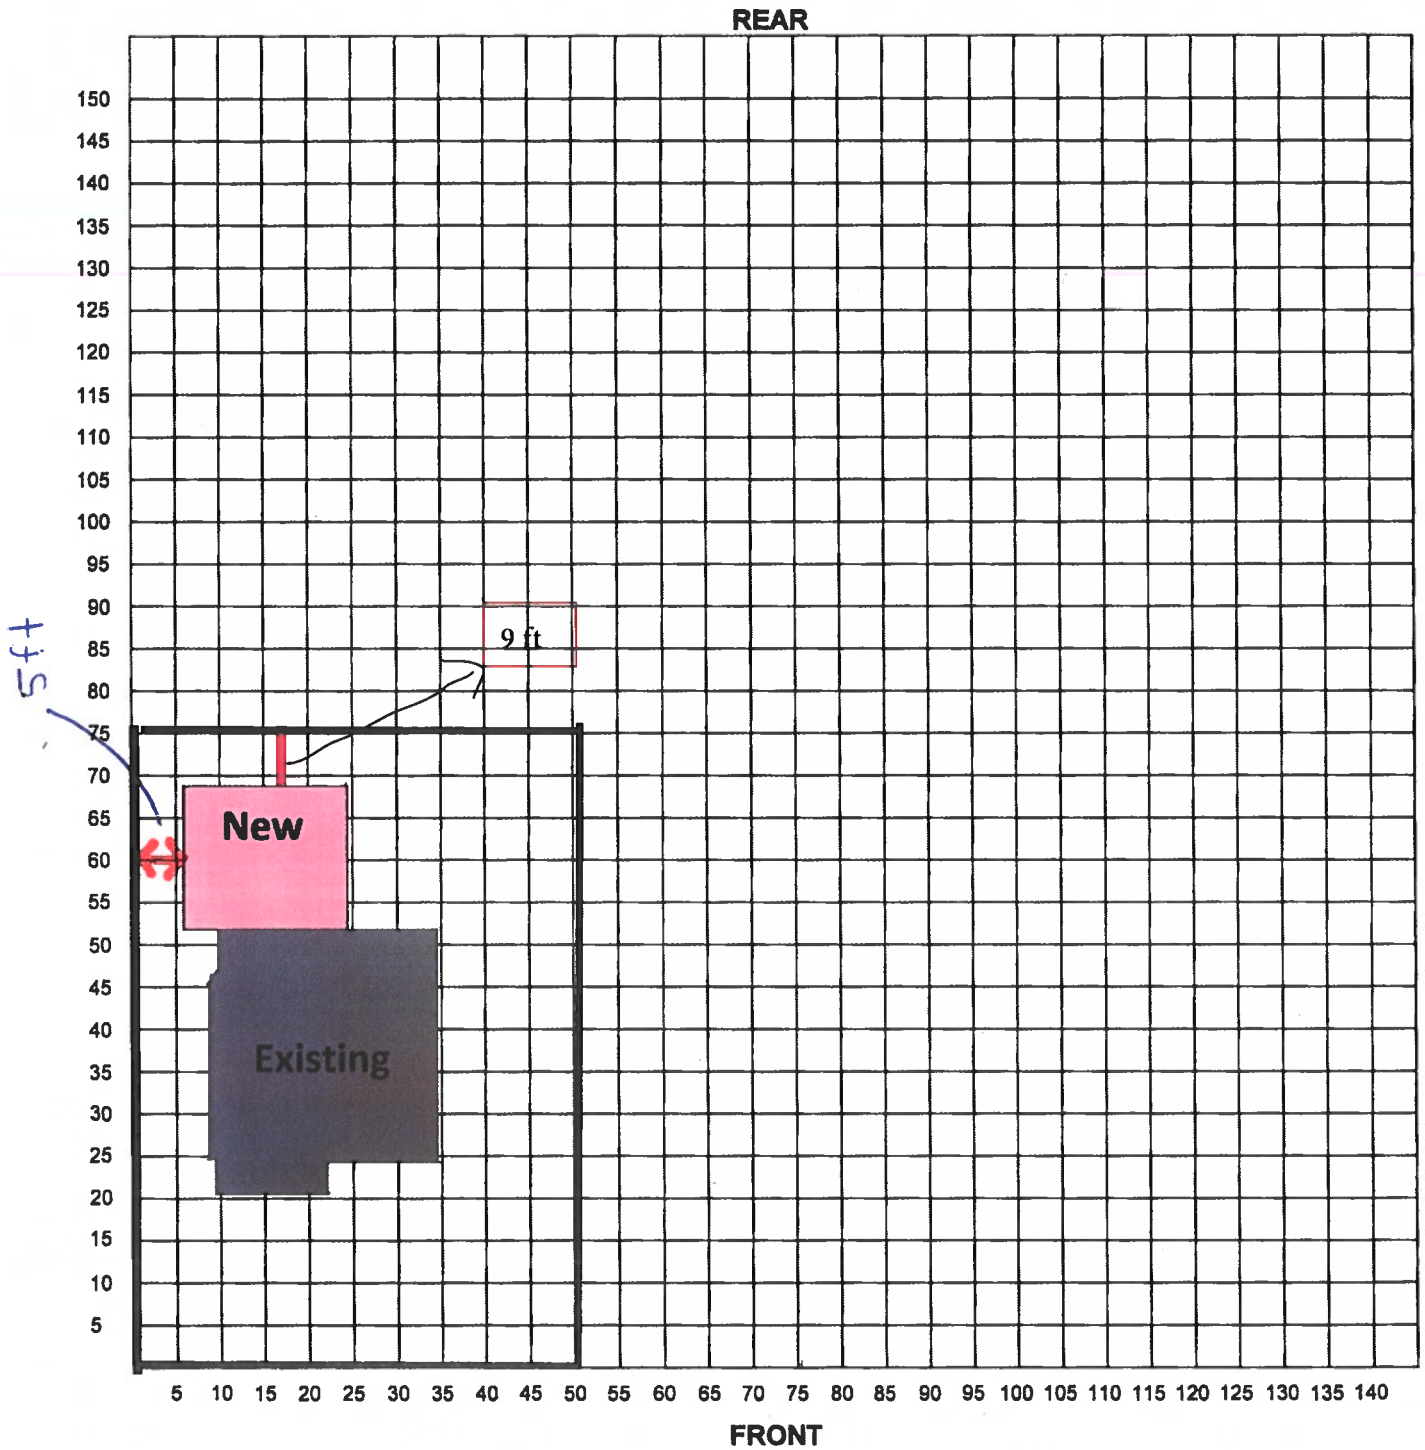

I certify that the above plot plan shows all improvements on this property and that there will be no construction over easements. I also certify that I will build in compliance with the UDC and the 2015 IRC.

Date: 11/22/2021

Signature of Applicant: _____

DocuSigned by:

Ilja Hulyen

A78DEC179C9F4C9...

BOA-21-10300164

Subject Property: 1843 Dawson



Attached addition



Measurement from structure to rear property line



Overhang



Surrounding Area



Surrounding Area

