

Board of Adjustment **Notification Plan for** **Case No A-21-10300168**



San Antonio City Limits




Subject Property



200' Notification Boundary



Council District: 2

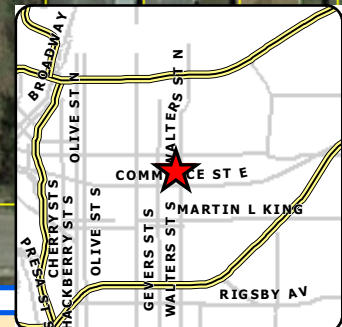


1 inch equals 100 feet

"NOT TO SCALE,
FOR ILLUSTRATIVE PURPOSES ONLY"

Development Services Department
City of San Antonio

Site Plan

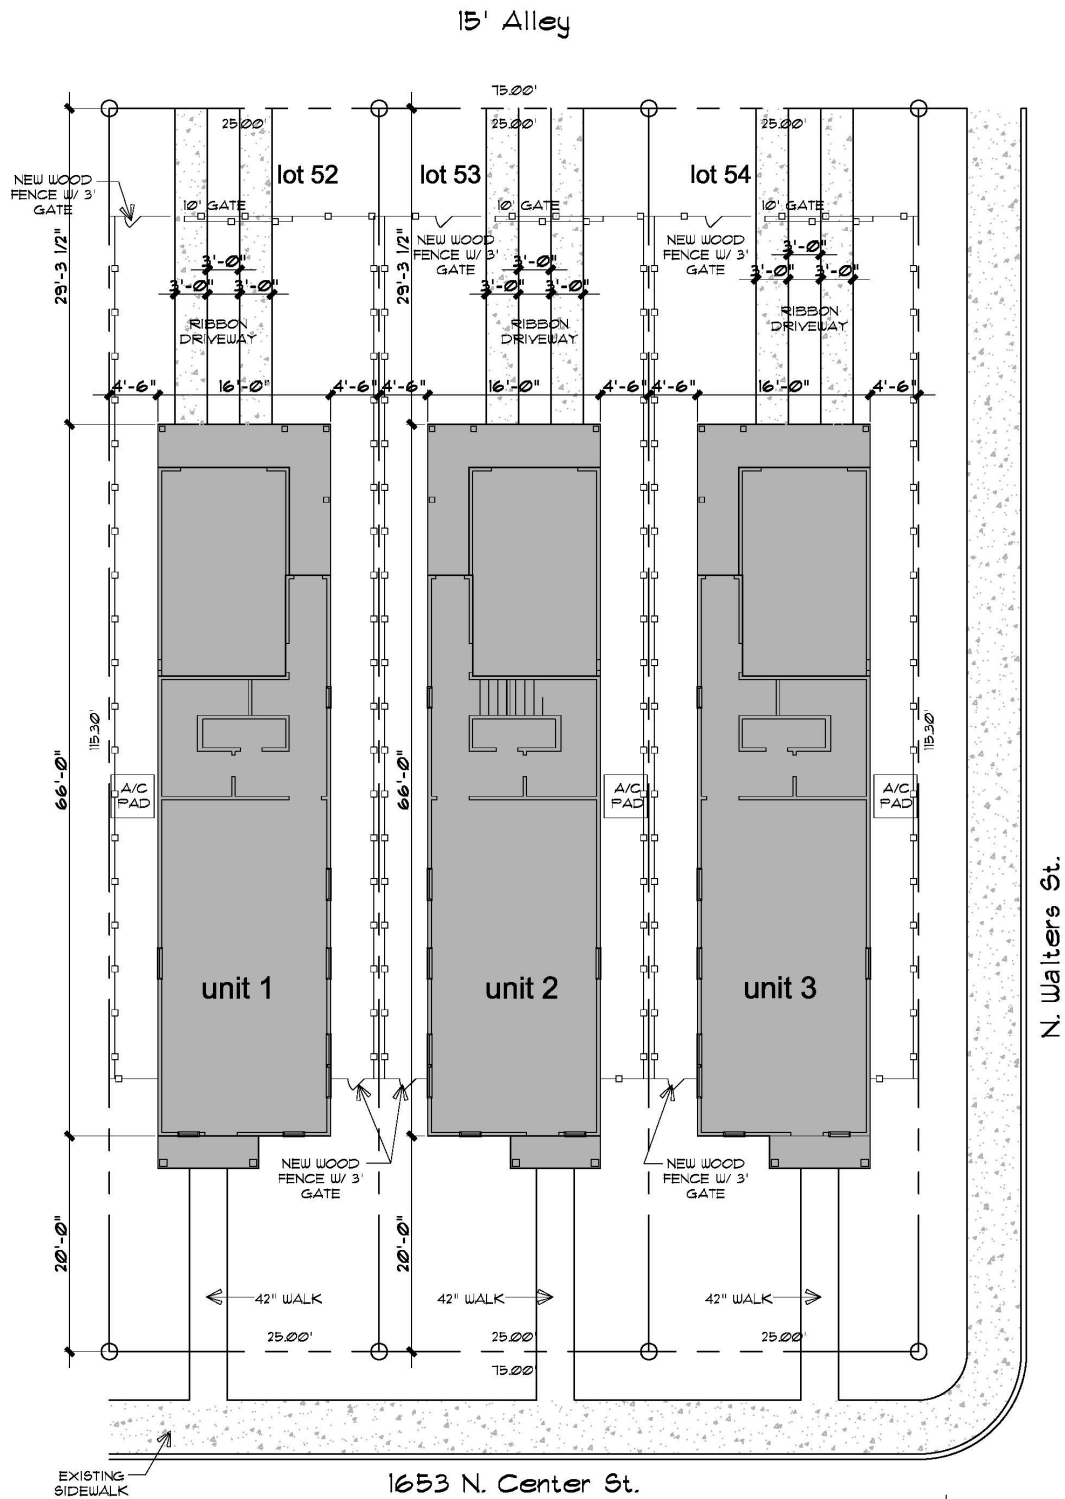

PLOT PLAN

SCALE: 1"=10'-0"

DUNBAR PLACE
LOT: 52,53 & 54 BLK: 4 N.C.B. 6332
BEXAR COUNTY, TEXAS

BOA-21-10300168

Subject Property: 1651, 1655, and 1659 North Center Street



Subject Property



Subject Property



Surrounding Area



Surrounding Area



Surrounding Area



Surrounding Area



Surrounding Area

