

1 inch equals 100 feet

Board of Adjustment **Notification Plan for** **Case No A-21-10300153**



San Antonio City Limits
 Subject Property
 200' Notification Boundary
 Council District: 7



"NOT TO SCALE,
 FOR ILLUSTRATIVE PURPOSES ONLY"


Development Services Department
 City of San Antonio

Site Plan

4-03-1998 5:45PM

FROM SOUTH TEXAS ENGINEER 7362359

P. 2

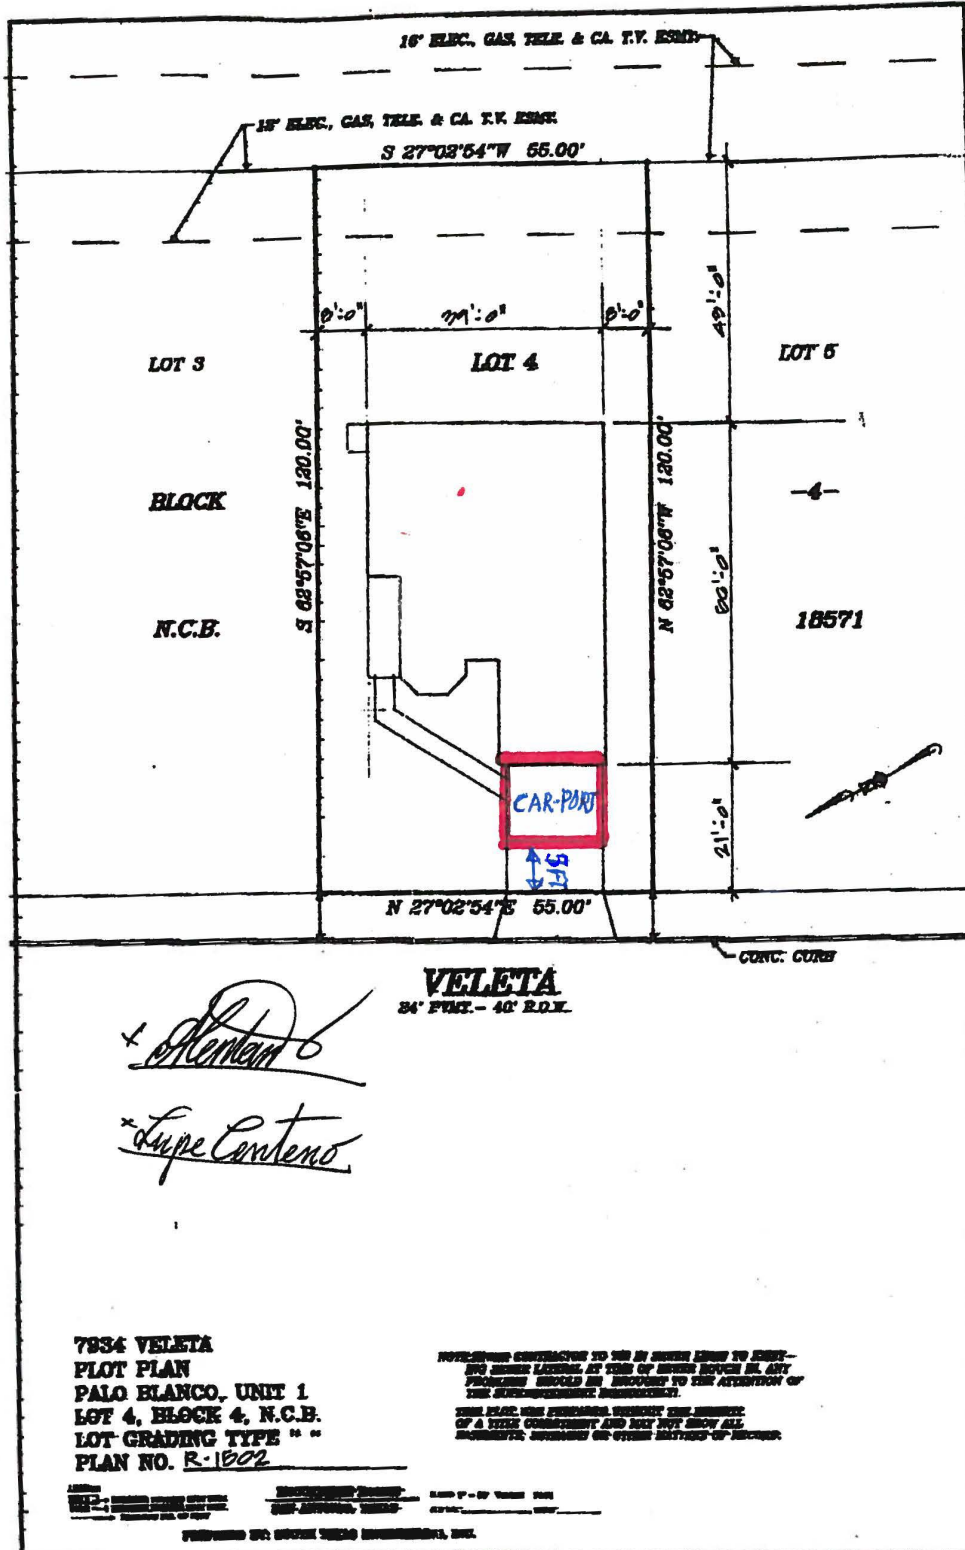

BOA-21-10300153

Subject Property: 7934 Veleta Street



Carport



5' from Front Property Line



Overhang



Surrounding Area



Surrounding Area



Surrounding Area



Surrounding Area

