


Board of Adjustment
Notification Plan for
Case No A-21-10300166



San Antonio City Limits
 Subject Property
 200' Notification Boundary
 Council District: 1

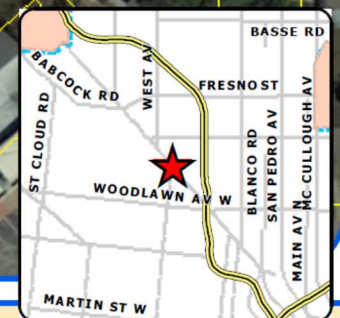


1 inch equals 100 feet

"NOT TO SCALE,
 FOR ILLUSTRATIVE PURPOSES ONLY"

Development Services Department
 City of San Antonio

1606 FULTON AVE – ATTACHMENT 2

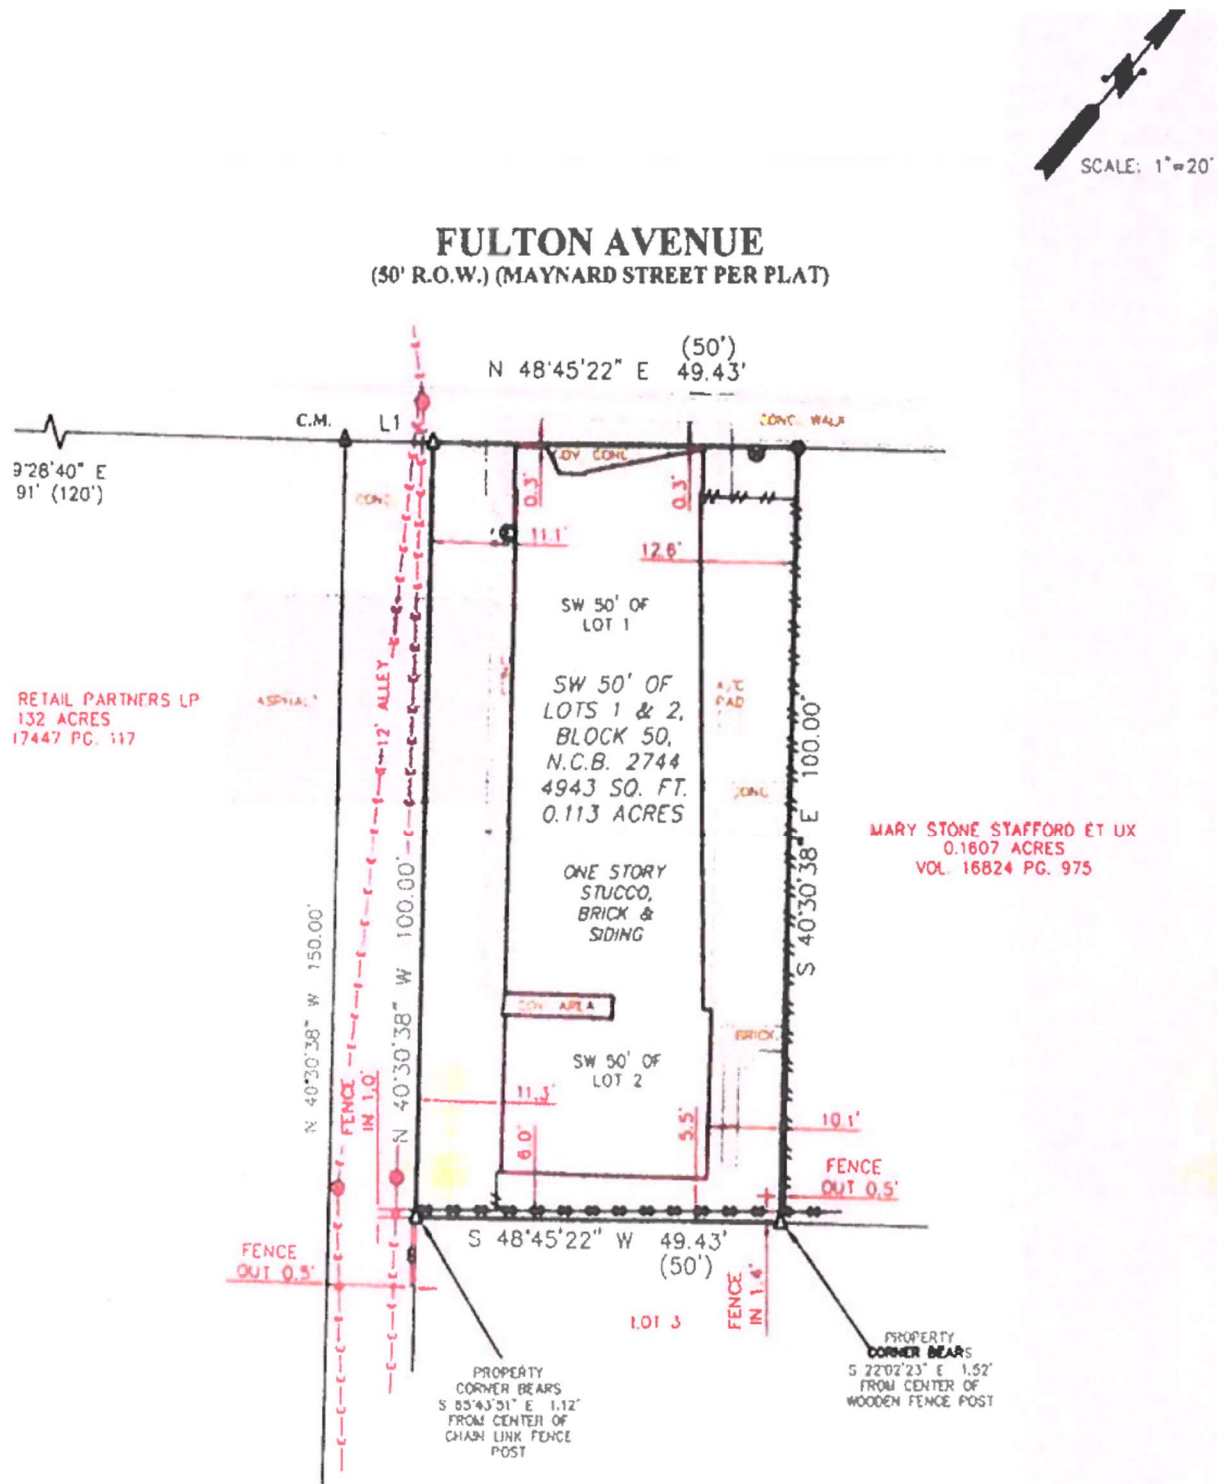

BOA-21-10300166

Subject Property: 1606 Fulton Avenue



Awning to Left of Structure



5' 2" Away From Side Property Line



1' Roof Overhang




French Drain Installed



Awning Width is 7' 7"



Detached Rear Structure

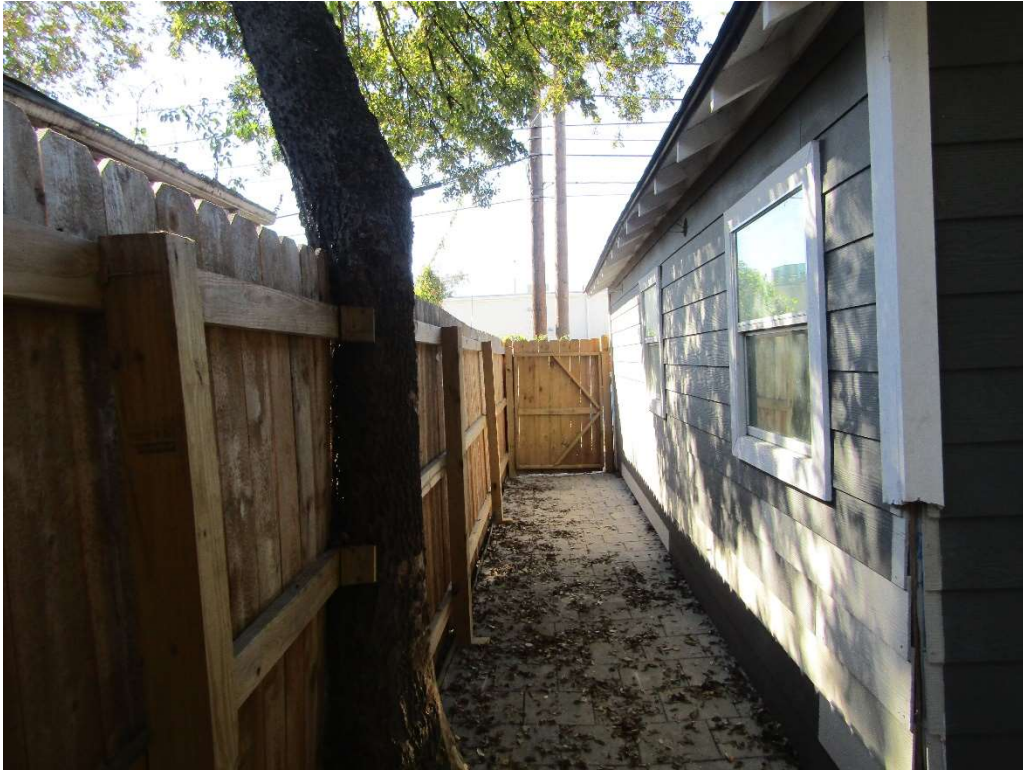

Inside of Rear Structure




New Canopy Over Sidewalk w/ Gate to Left



5' Metal Solid Screened Fence



Metal Solid Screened Fence

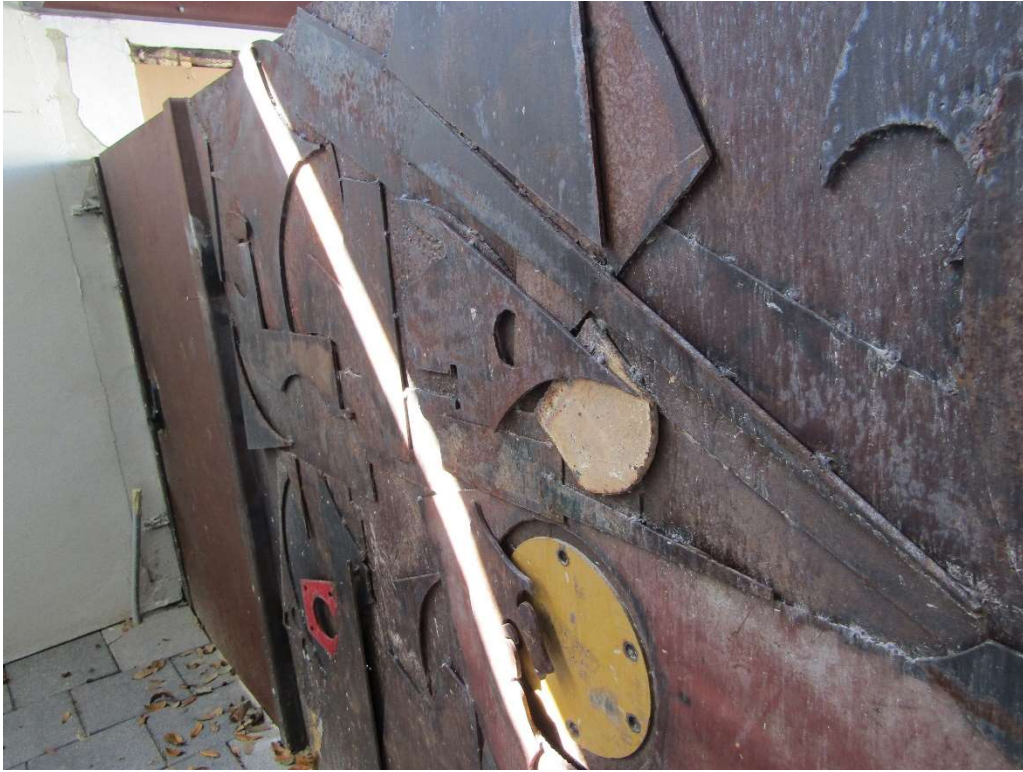

New Roof Canopy



New Roof Canopy



Surrounding Area



Surrounding Area

