

1 inch equals 100 feet

# **Board of Adjustment** **Notification Plan for** **Case No A-21-10300174**



San Antonio City Limits  
 Subject Property  
 200' Notification Boundary  
 Council District: 5




"NOT TO SCALE,  
 FOR ILLUSTRATIVE PURPOSES ONLY"

Development Services Department  
 City of San Antonio




# Site Plan

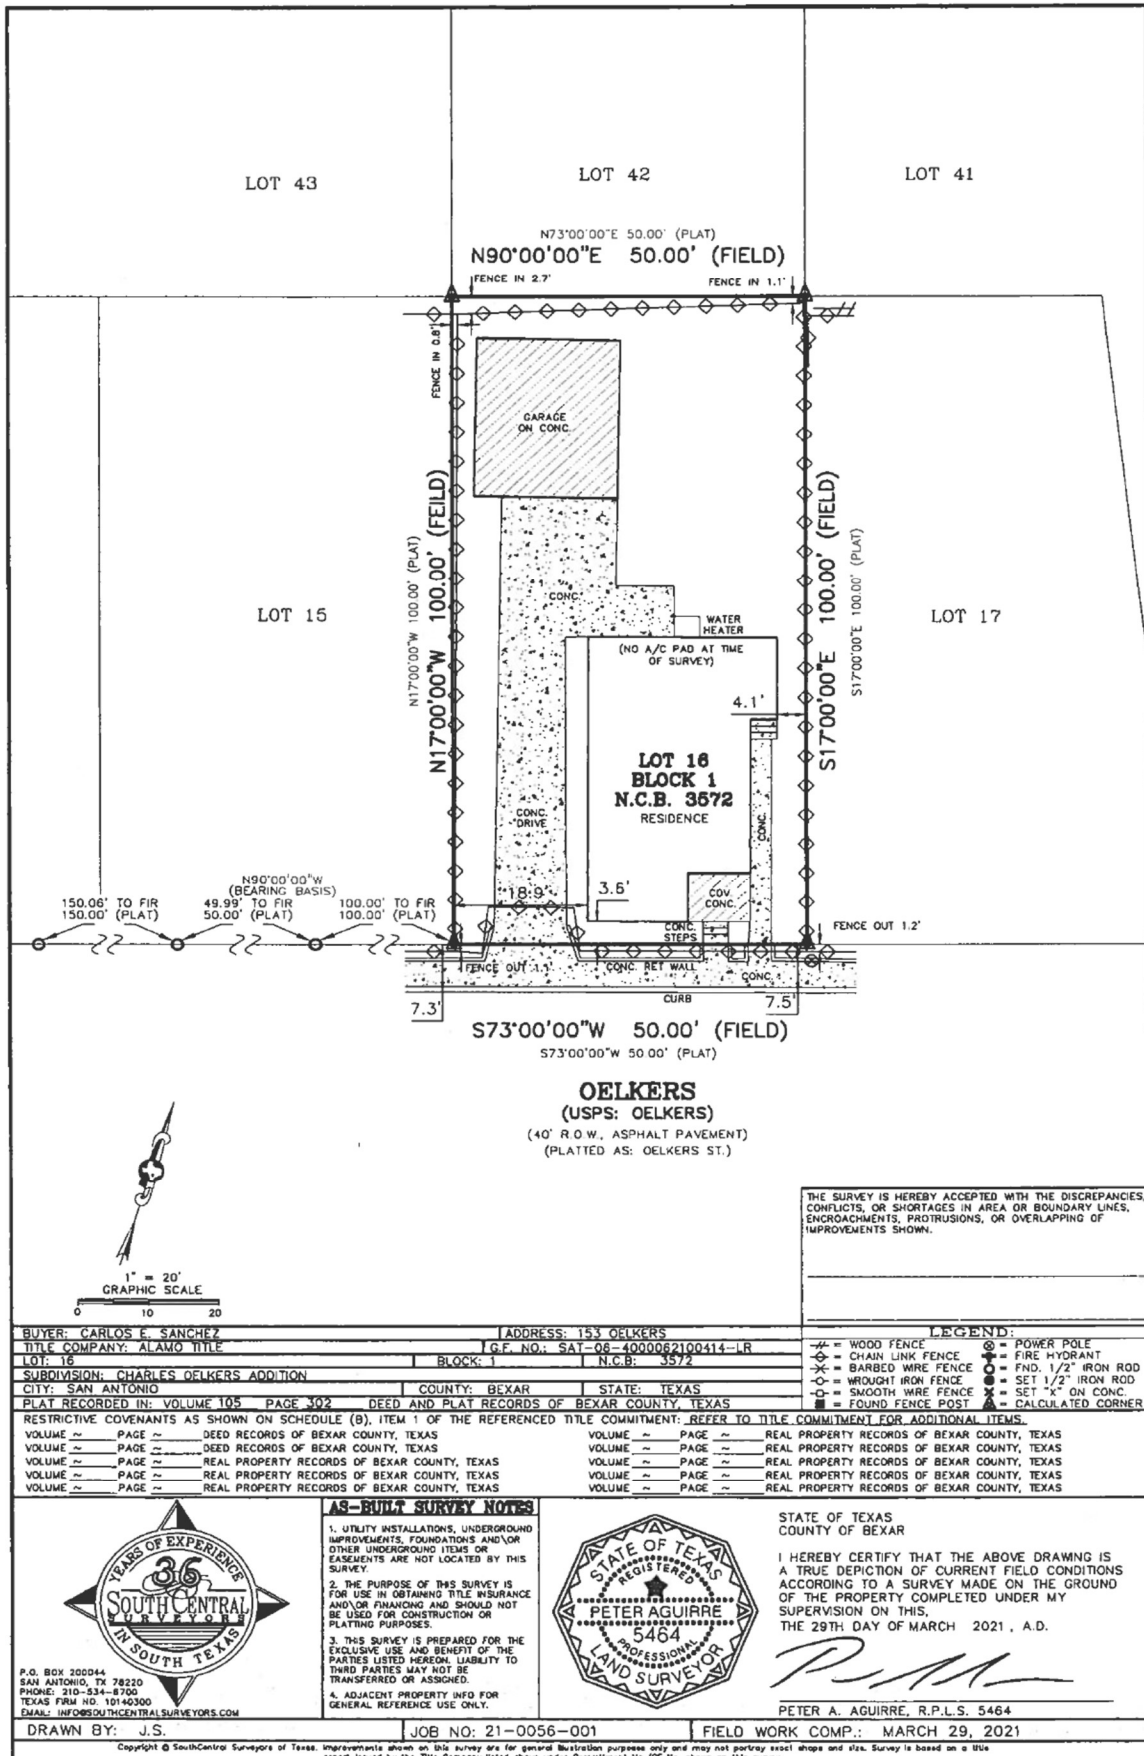


**BOA-21-10300174**

**Subject Property: 153 Oelkers**

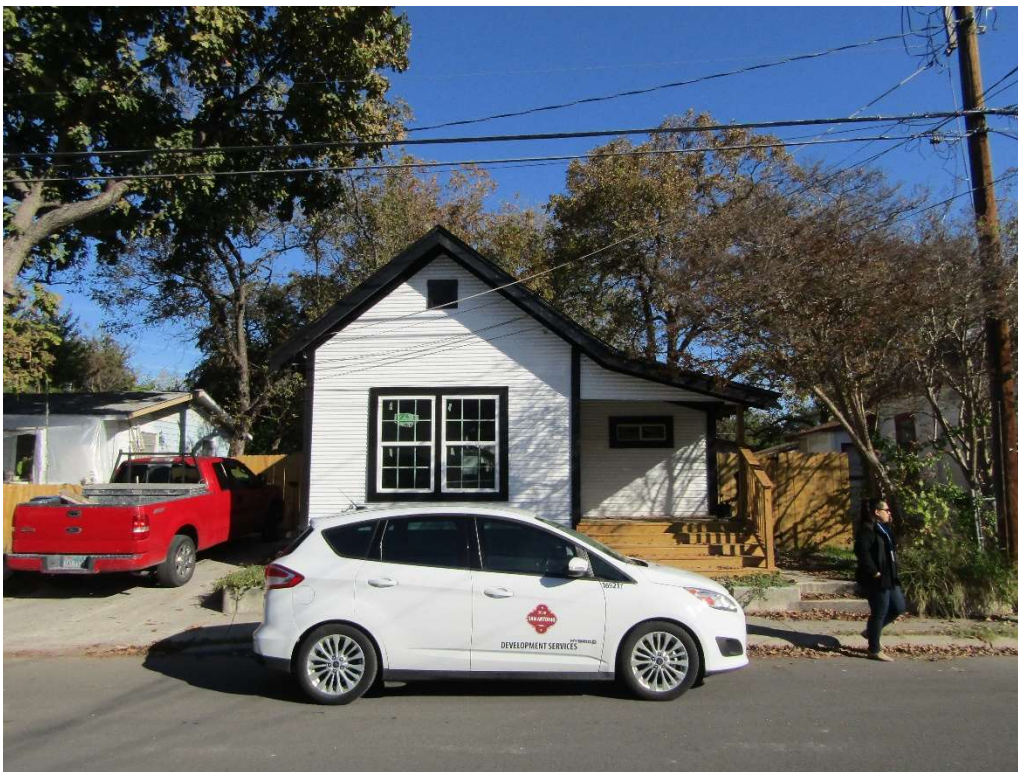

**Accessory Detached Dwelling Unit**

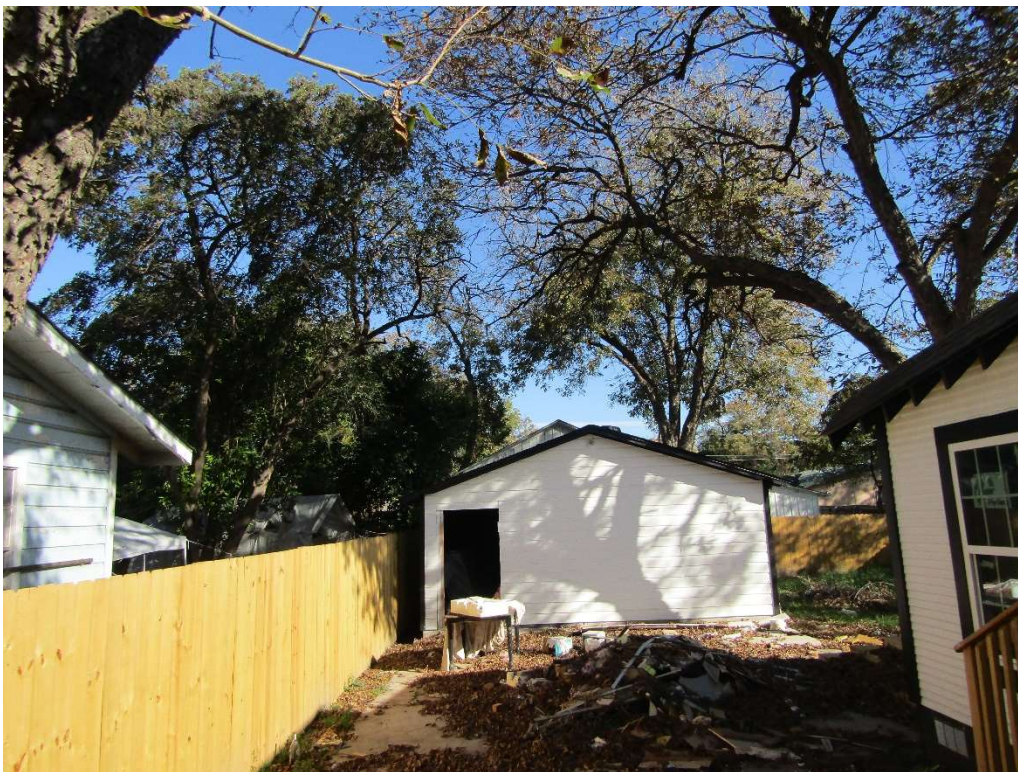



## Accessory Structure




**1' 6" Away From Side Property Line**



**Roof Overhang**




**Roof Overhang 1'**

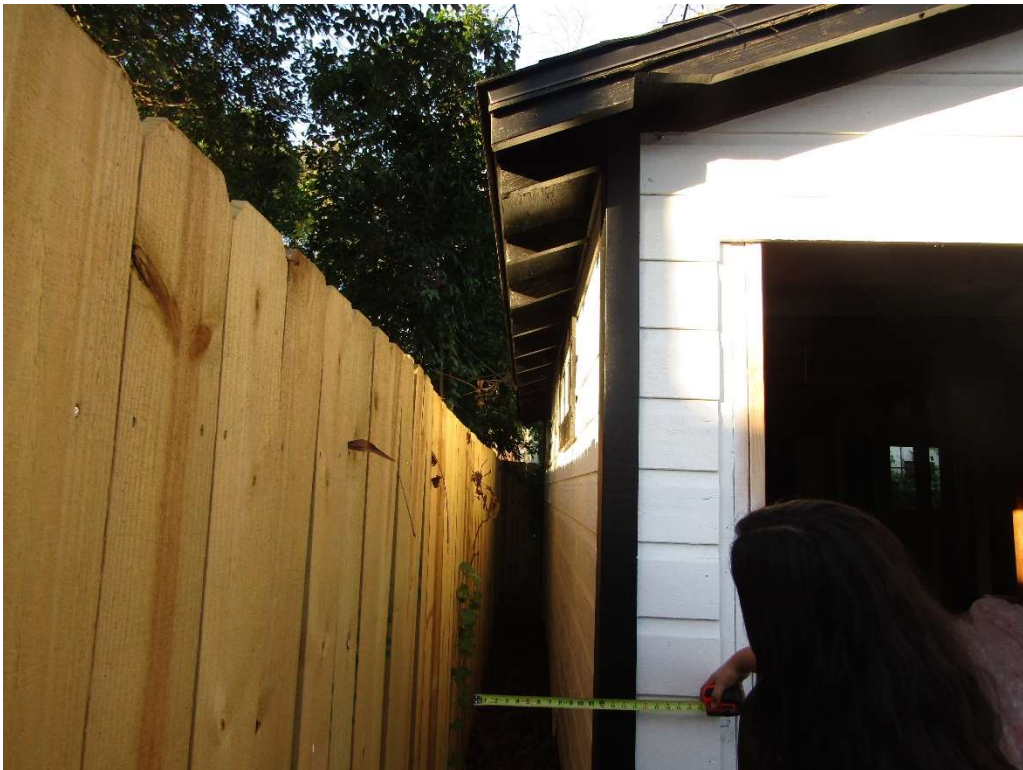



**Roof Overhang 1'**

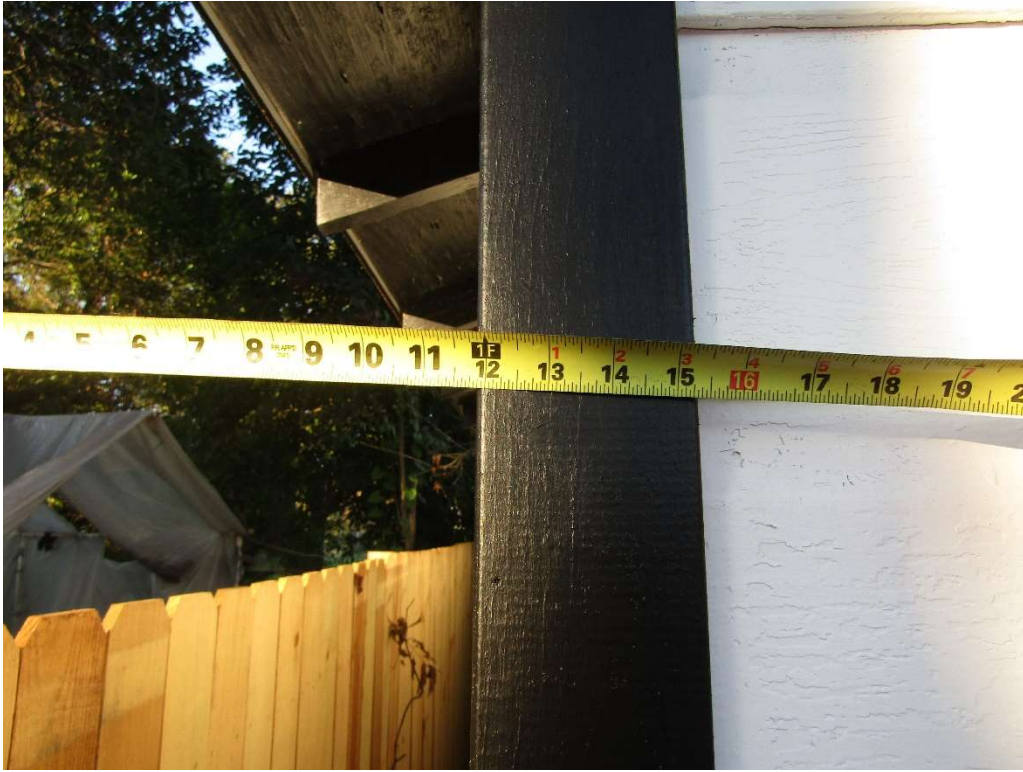

**Solid Screened Fence in Front Façade**





**4' 6" Fence in Front facade**




**Fence in Front Facade**





**Fence in Front**

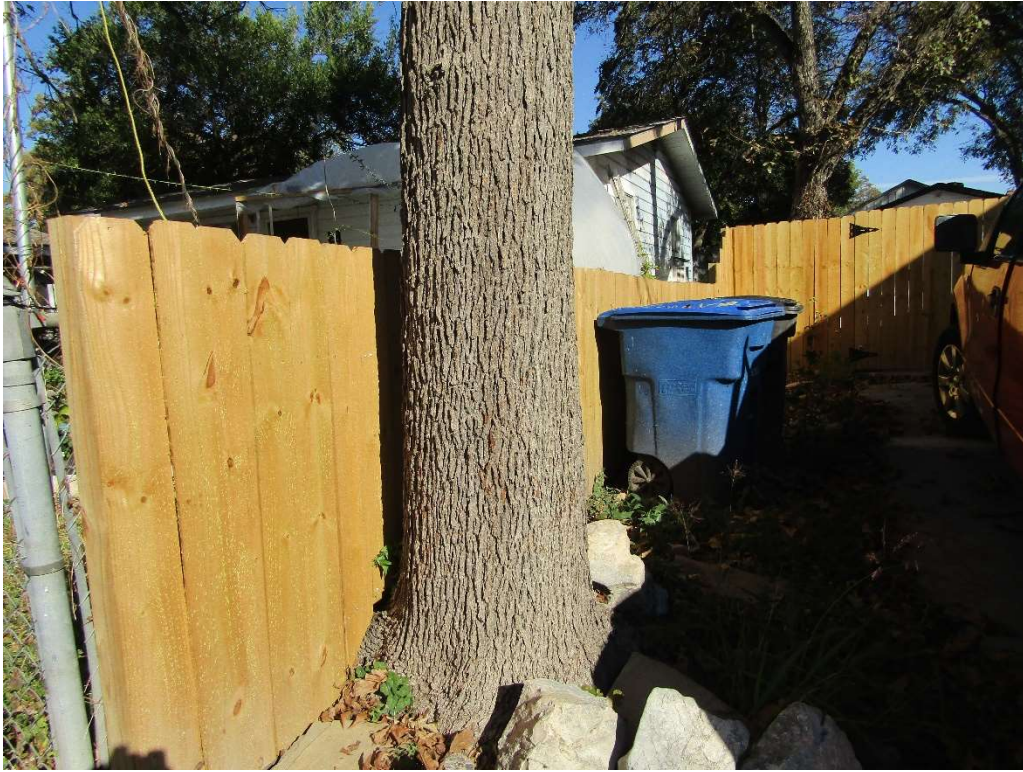

**Surrounding Area**





## Surrounding Area

