


Board of Adjustment
Notification Plan for
Case No A-21-10300157



- San Antonio City Limits 
- Subject Property 
- 200' Notification Boundary 
- Council District: 1

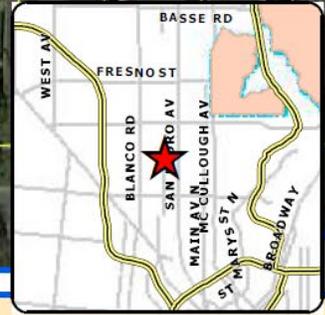

1 inch equals 100 feet

"NOT TO SCALE,
 FOR ILLUSTRATIVE PURPOSES ONLY"

Development Services Department
 City of San Antonio

Site Plan


PLOT PLAN FOR BUILDING PERMITS

Address: 519 W. King Hwy.

Lot: 30, 31

Block: 12

NCB: 6434

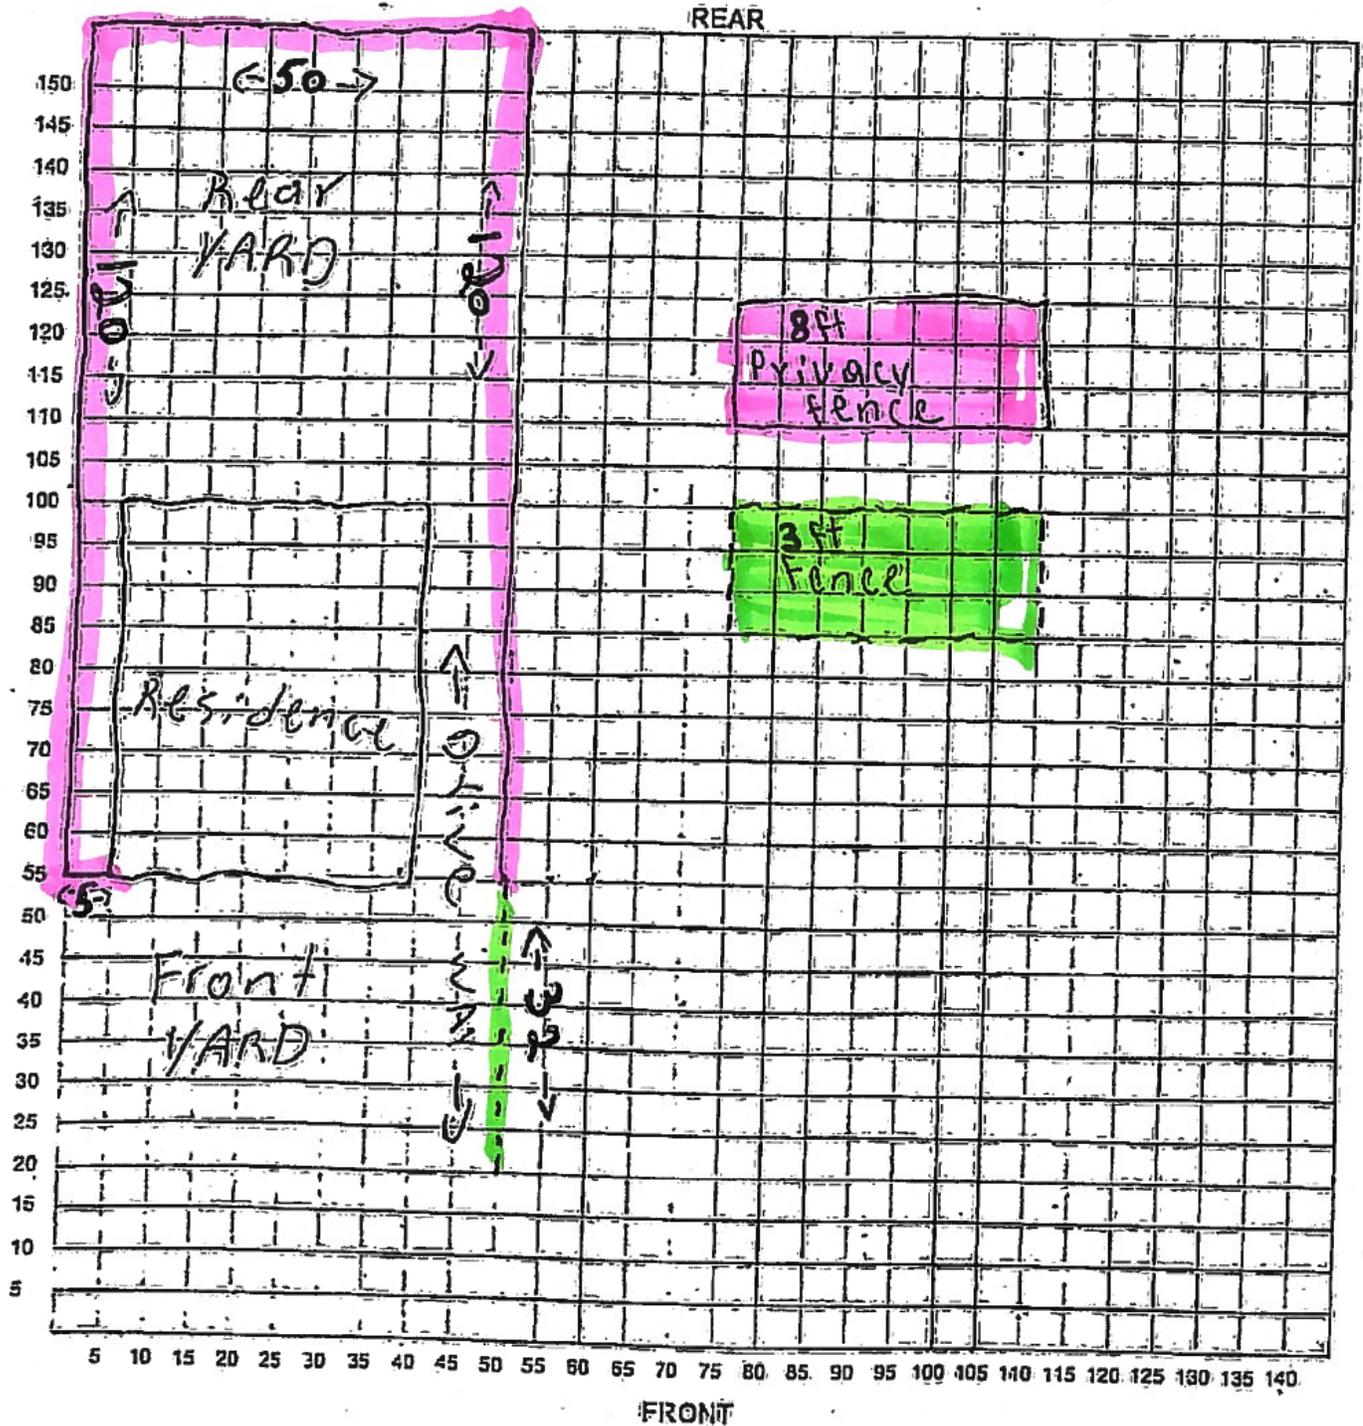

I certify that the above plot plan shows all improvements on this property and that they will be completed within the time specified.

BOA-21-10300157

Subject Property: 519 West Kings Highway



Side of Property



Rear of Property



Fence in Rear



Side of Fence



Surrounding Area



Surrounding Area

