



1 inch equals 100 feet

Board of Adjustment **Notification Plan for** **Case No A-21-10300180**




- San Antonio City Limits
- Subject Property
- 200' Notification Boundary
- Council District: 7



"NOT TO SCALE,
 FOR ILLUSTRATIVE PURPOSES ONLY"

Development Services Department
 City of San Antonio

Floor Plan

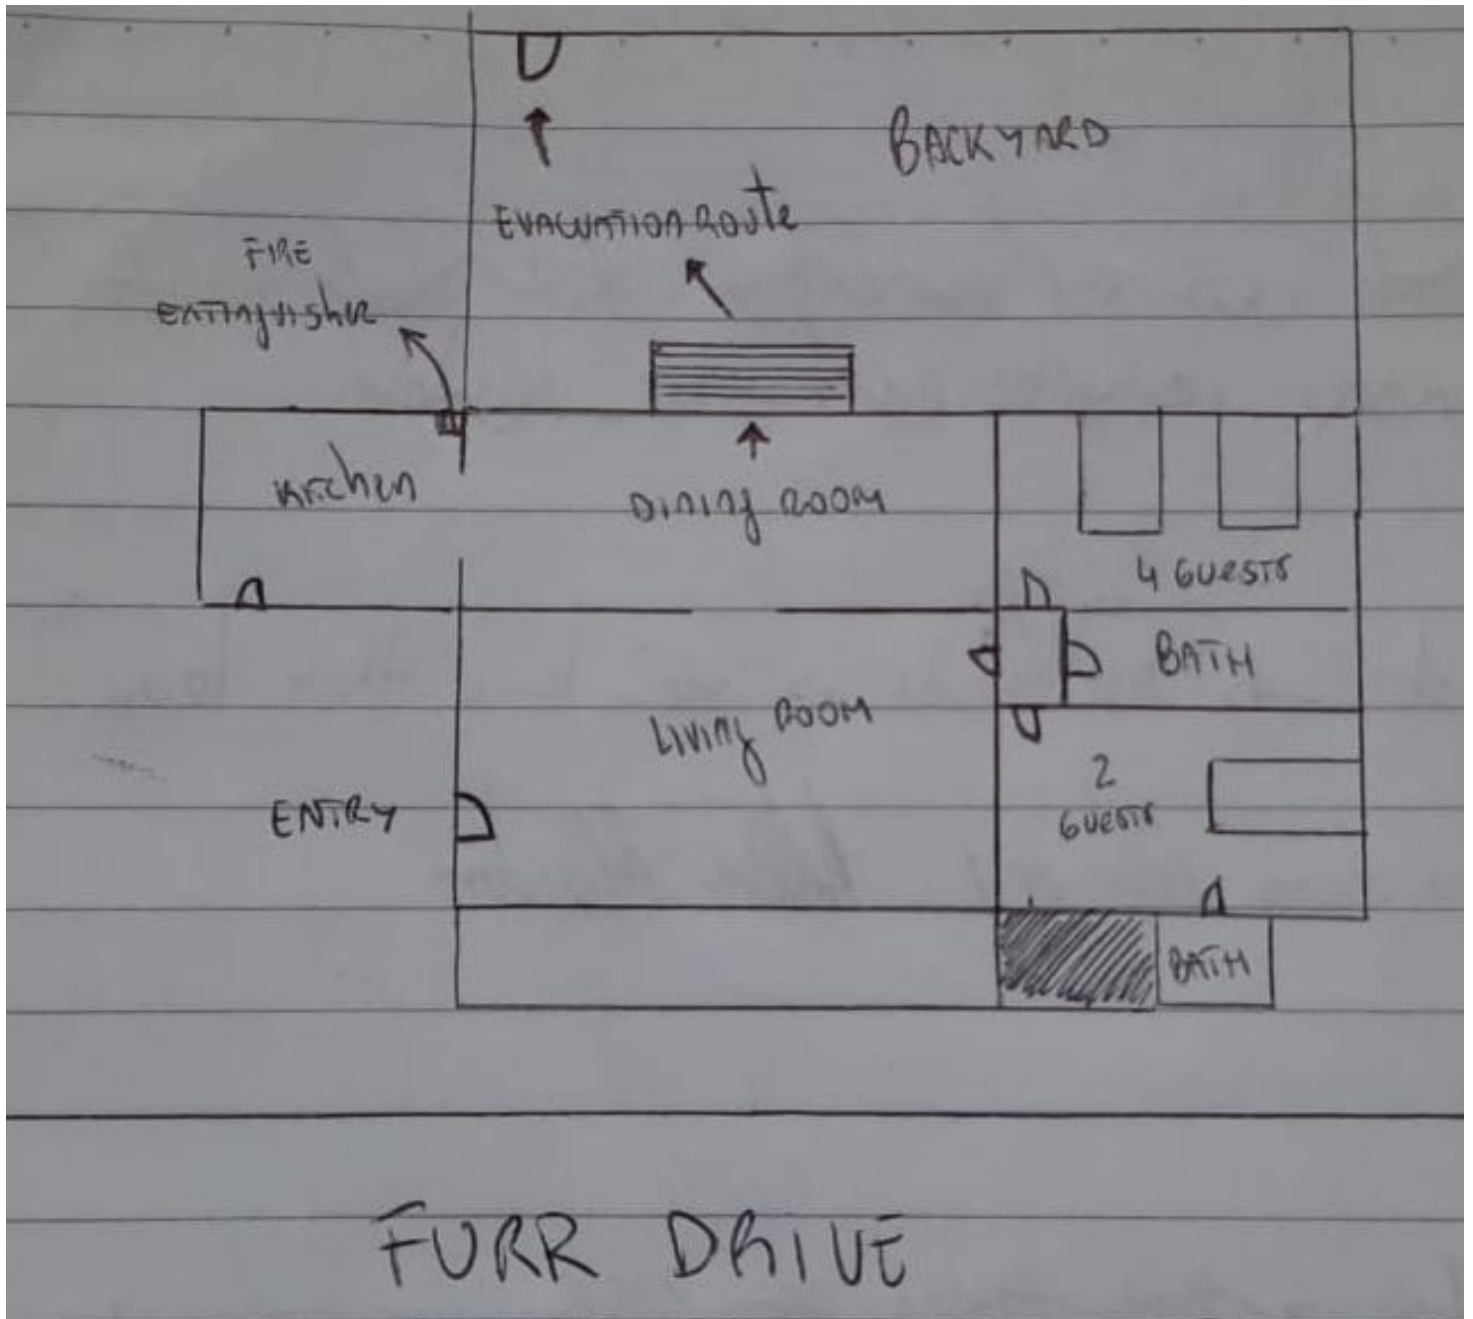

BOA-21-10300180

Subject Property: 511 Furr Drive



Active STRs in Surrounding Area



Subject Property



Structure on Blockface



Structure on Blockface



Subject Property



Surrounding Area



Surrounding Area



Surrounding Area



Surrounding Area

