

1 inch equals 104 feet

# **Board of Adjustment** **Notification Plan for** **Case No A-21-10300176**



- San Antonio City Limits
- Subject Property
- 200' Notification Boundary
- Council District: 7




"NOT TO SCALE,  
 FOR ILLUSTRATIVE PURPOSES ONLY"

Development Services Department  
 City of San Antonio



## Site Plan

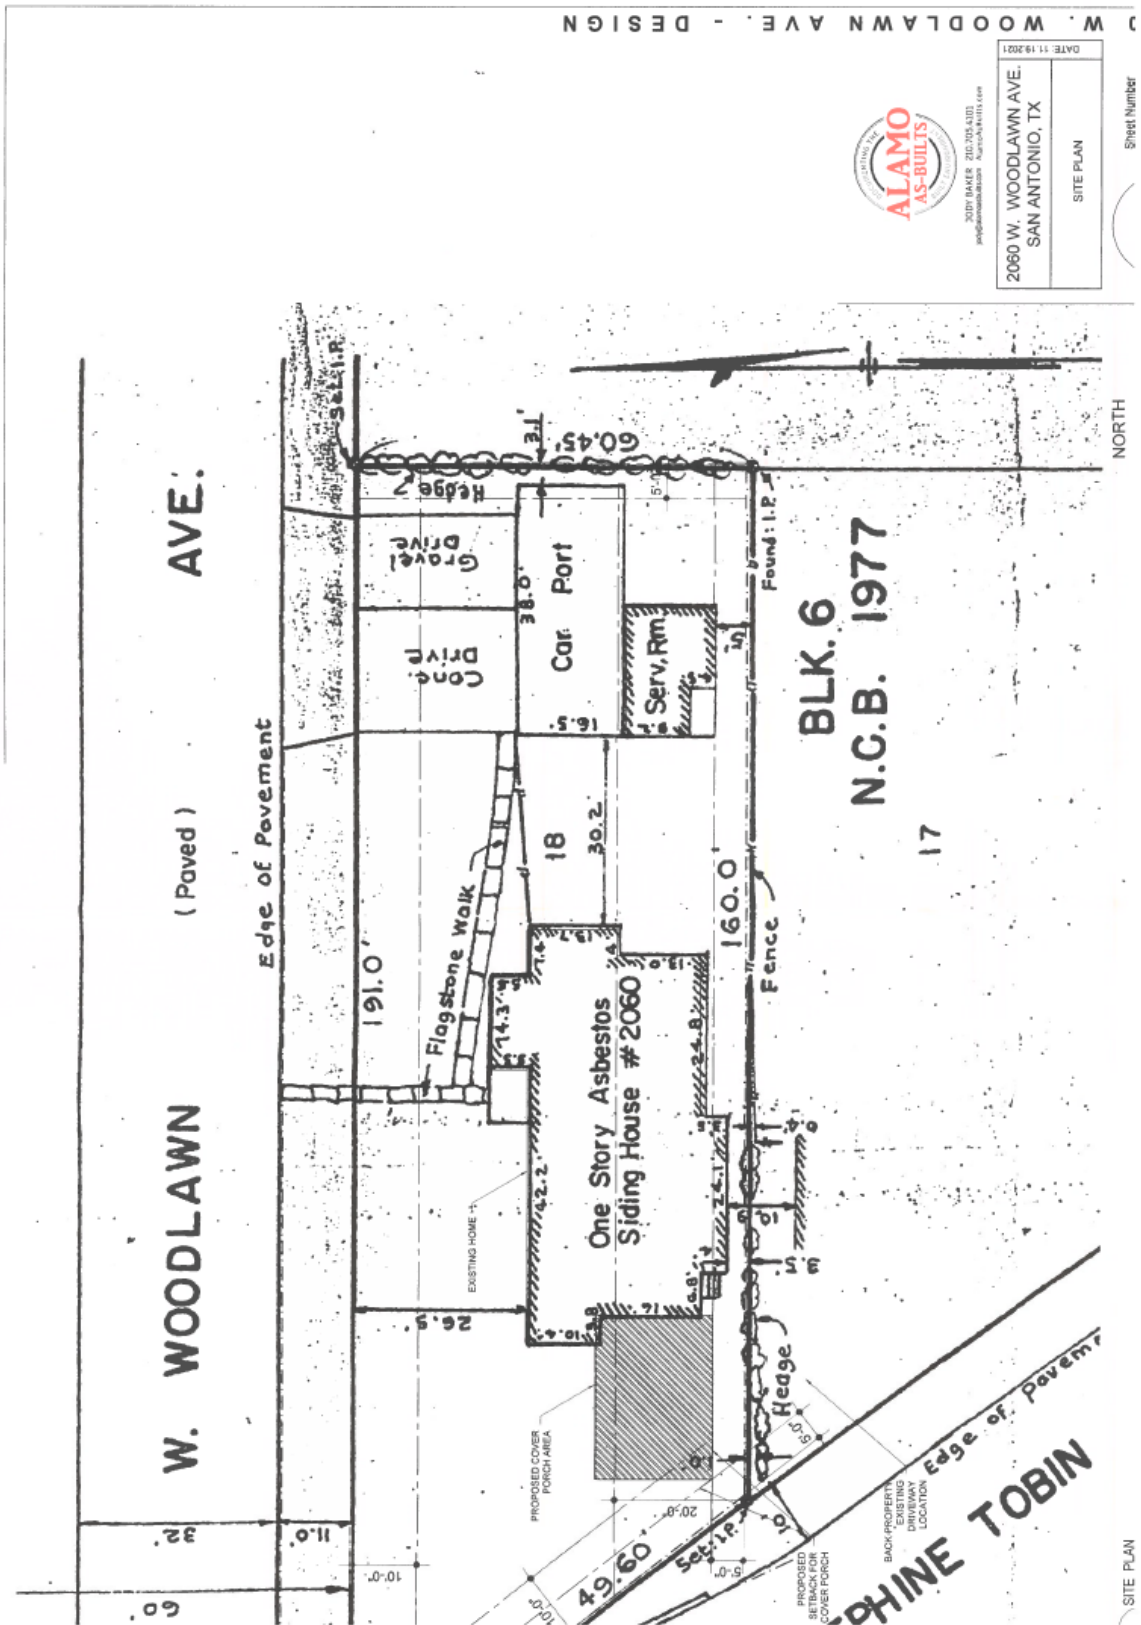

**BOA-21-10300176**

**Subject Property: 2060 West Woodlawn**



**Rear Setback**





## Side Setback





**Surrounding Area**



**Surrounding Area**





**Surrounding Area**



**Surrounding Area**



## Surrounding Area

