

Board of Adjustment **Notification Plan for** **Case No A-22-10300123**



San Antonio City Limits



Subject Property



200' Notification Boundary



Council District: 3




1 inch equals 100 feet

"NOT TO SCALE,
FOR ILLUSTRATIVE PURPOSES ONLY"

Development Services Department
City of San Antonio

Site Plan

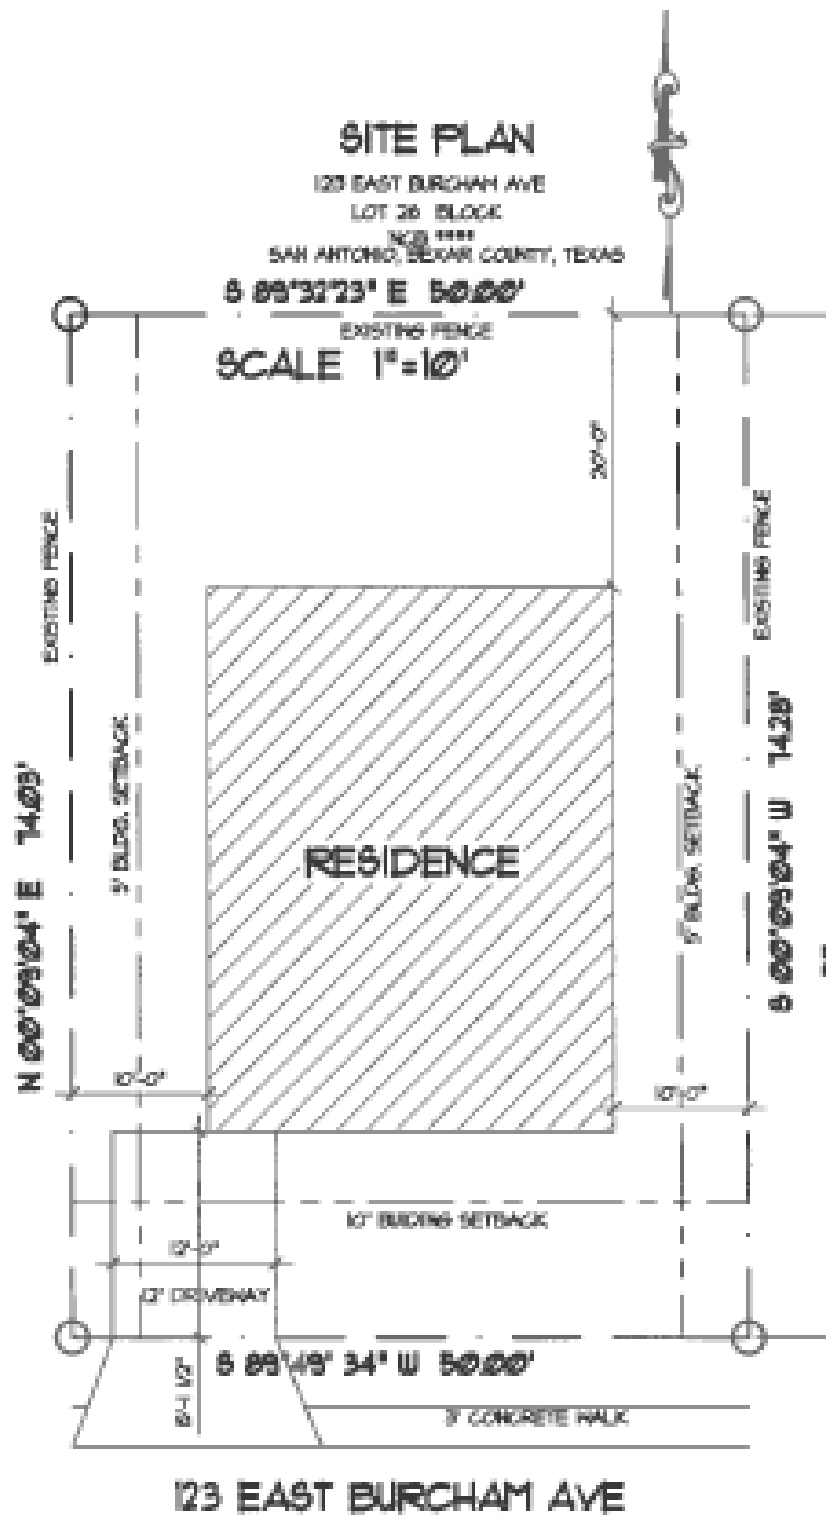

BOA-22-10300023

Subject Property: 123 Burcham Avenue



Subject Property



Subject Property



Surrounding Area



Surrounding Area

