

Board of Adjustment **Notification Plan for** **Case No A-22-10300019**



San Antonio City Limits




Subject Property



200' Notification Boundary



Council District: 5

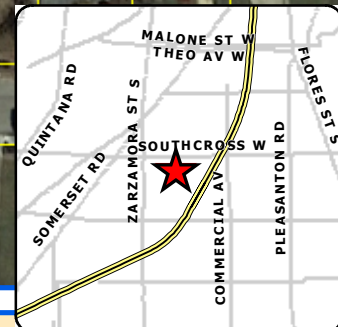

1 inch equals 100 feet

"NOT TO SCALE,
FOR ILLUSTRATIVE PURPOSES ONLY"

Development Services Department
City of San Antonio


Site Plan

Address: 1337 W. Gerald Ave

Lot: 19, 20, 21
(17, 18)
REAR N

Block: 122

NCB: 8018

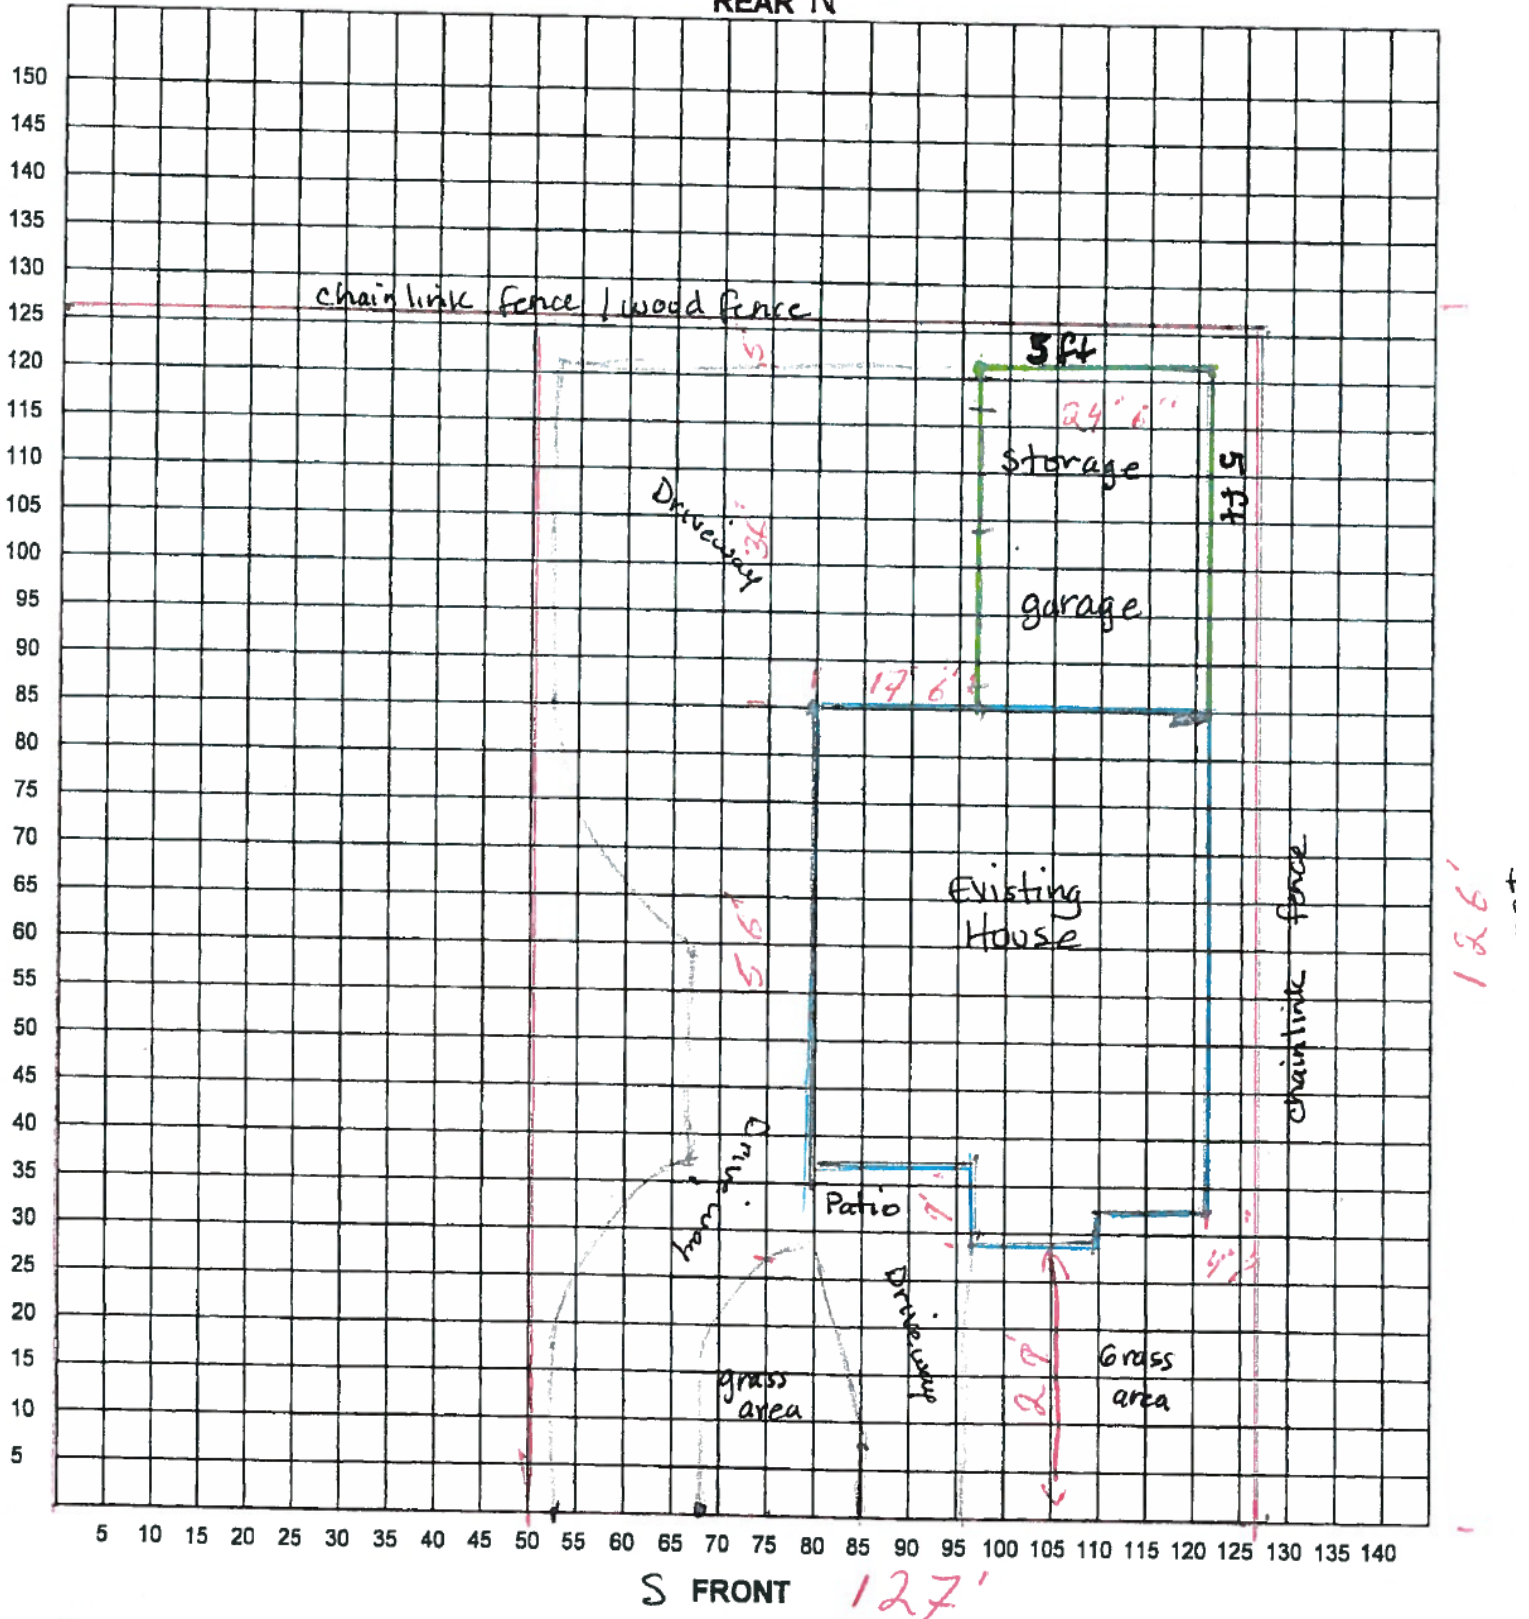

BOA-22-10300019

Subject Property: 1337 West Gerald



Rear of Subject Property



Addition Attached to Existing Structure



Two Story Structure



Rear of Structure



5' 5" from Rear of Property Line



Side of Room Addition 4' 5"



Overhang on Side



18" Overhang on Side



Surrounding Area



Surrounding Area

