

Board of Adjustment **Notification Plan for** **Case No A-21-10300183**



San Antonio City Limits
 Subject Property
 200' Notification Boundary
 Council District: 4




1 inch equals 100 feet

"NOT TO SCALE,
 FOR ILLUSTRATIVE PURPOSES ONLY"

Development Services Department
 City of San Antonio

Site Plan

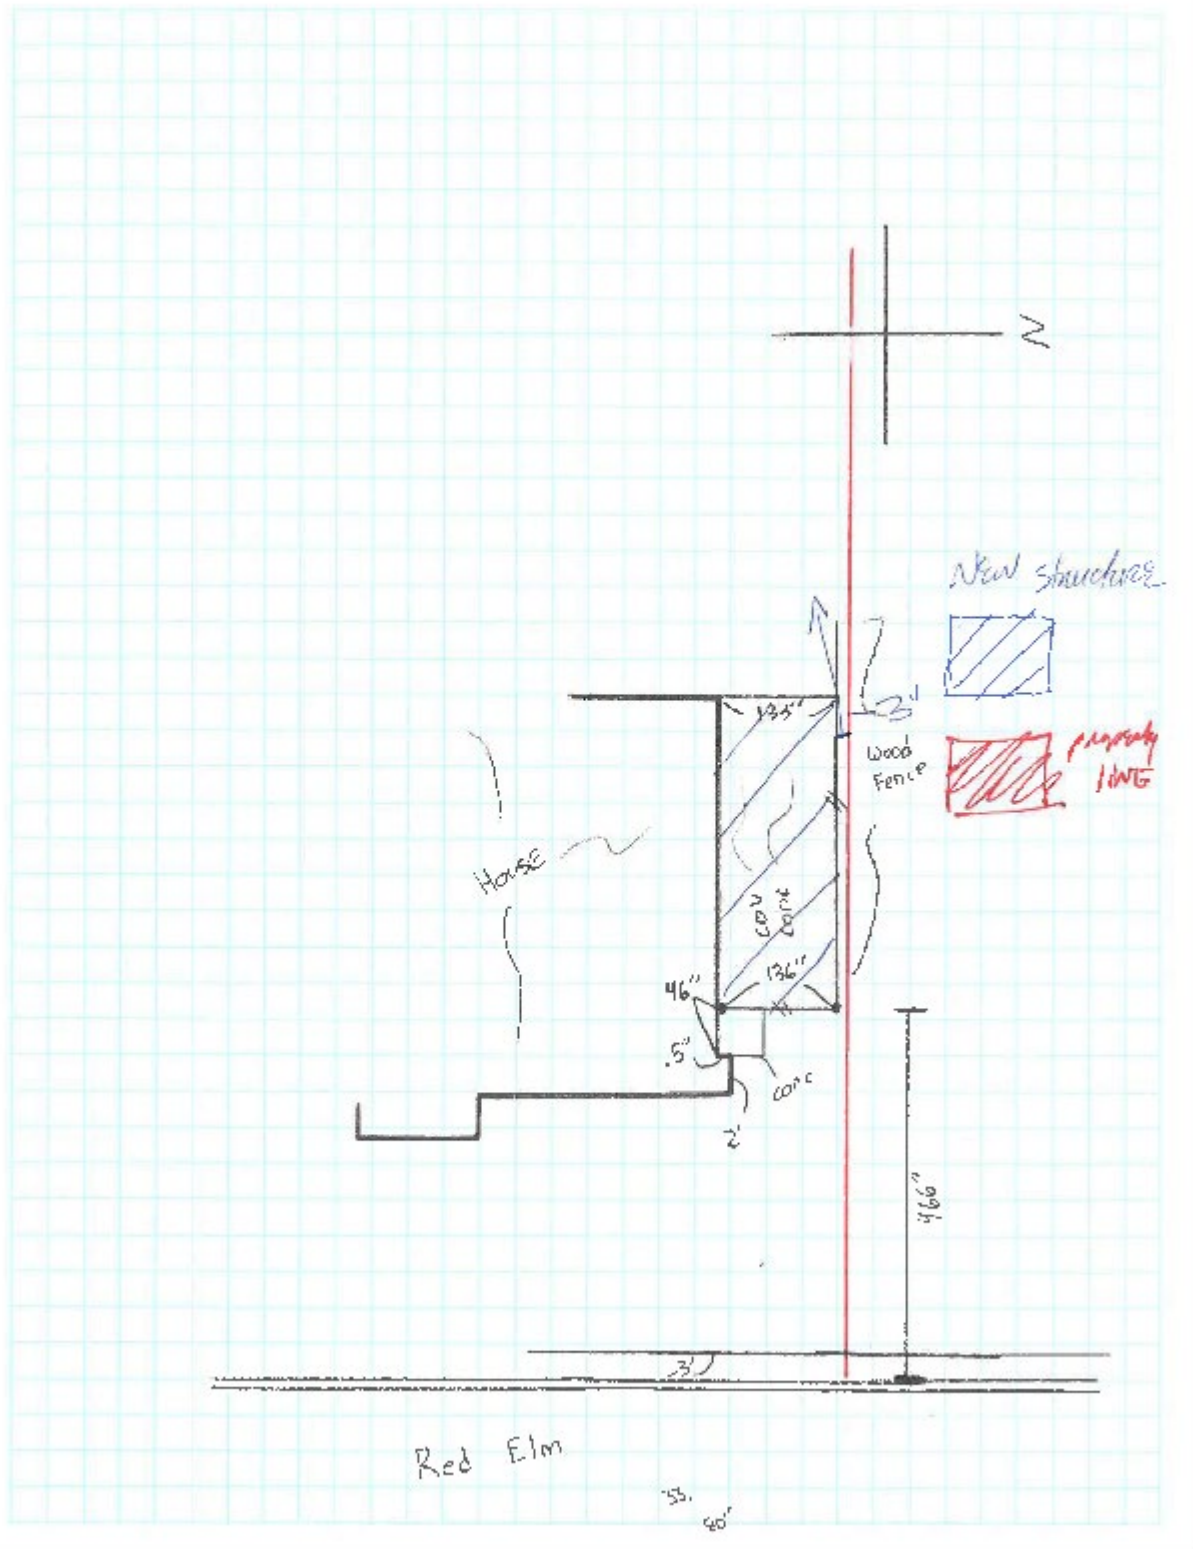

BOA-21-10300183

Subject Property: 1831 Red Elm



Subject Property



3" Setback



Covered Patio/Rain Gutters



Covered Patio/Rain Gutters



Post Measurement



Surrounding Area



Surrounding Area



Surrounding Area

