

1 inch equals 100 feet

Board of Adjustment **Notification Plan for** **Case No A-21-10300190**



San Antonio City Limits



Subject Property



200' Notification Boundary



Council District: 1

"NOT TO SCALE,
 FOR ILLUSTRATIVE PURPOSES ONLY"


Development Services Department
 City of San Antonio

PLOT PLAN
FOR BUILDING PERMITS

Address: 151 Sycamore dr San Antonio TX Lot: 4
78213

Block: _____ NCB: _____

REAR

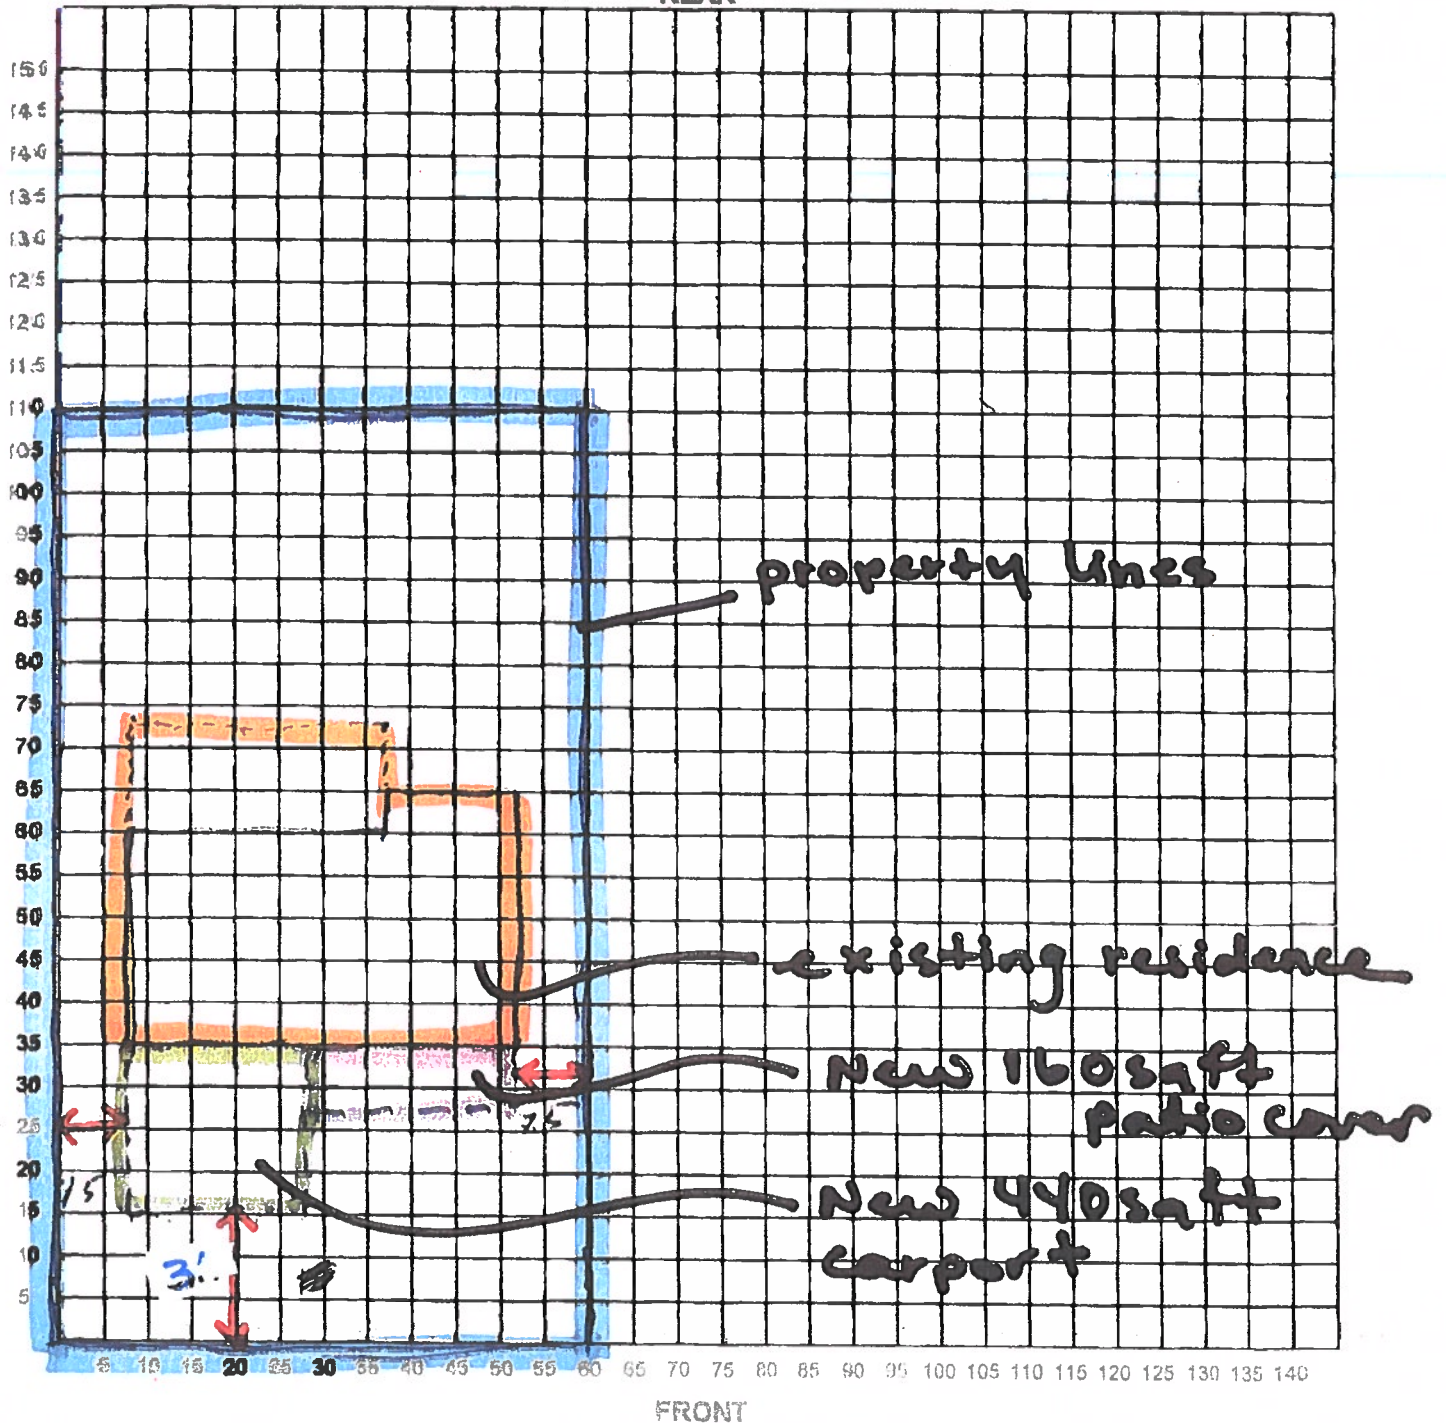

I certify that the above plot plan shows all improvements on this property and that there will be no construction over easements. I also certify that I will build in compliance with the UDC and the 2015 IRC.

Date: 06 09 21

Signature of Applicant: [Signature]

BOA-21-10300190

Subject Property: 151 Savannah



Measurement taken from carport to front property line



Overhang measurement



Surrounding area



Similar carports in the area



Similar carports in the area

