




# **Board of Adjustment** **Notification Plan for** **Case No A-21-10300177**

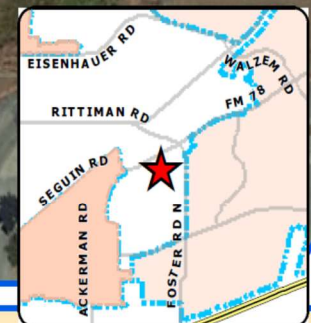

San Antonio City Limits  
 Subject Property  
 200' Notification Boundary  
 Council District: 2




1 inch equals 100 feet

"NOT TO SCALE,  
 FOR ILLUSTRATIVE PURPOSES ONLY"

Development Services Department  
 City of San Antonio

# Site Plan

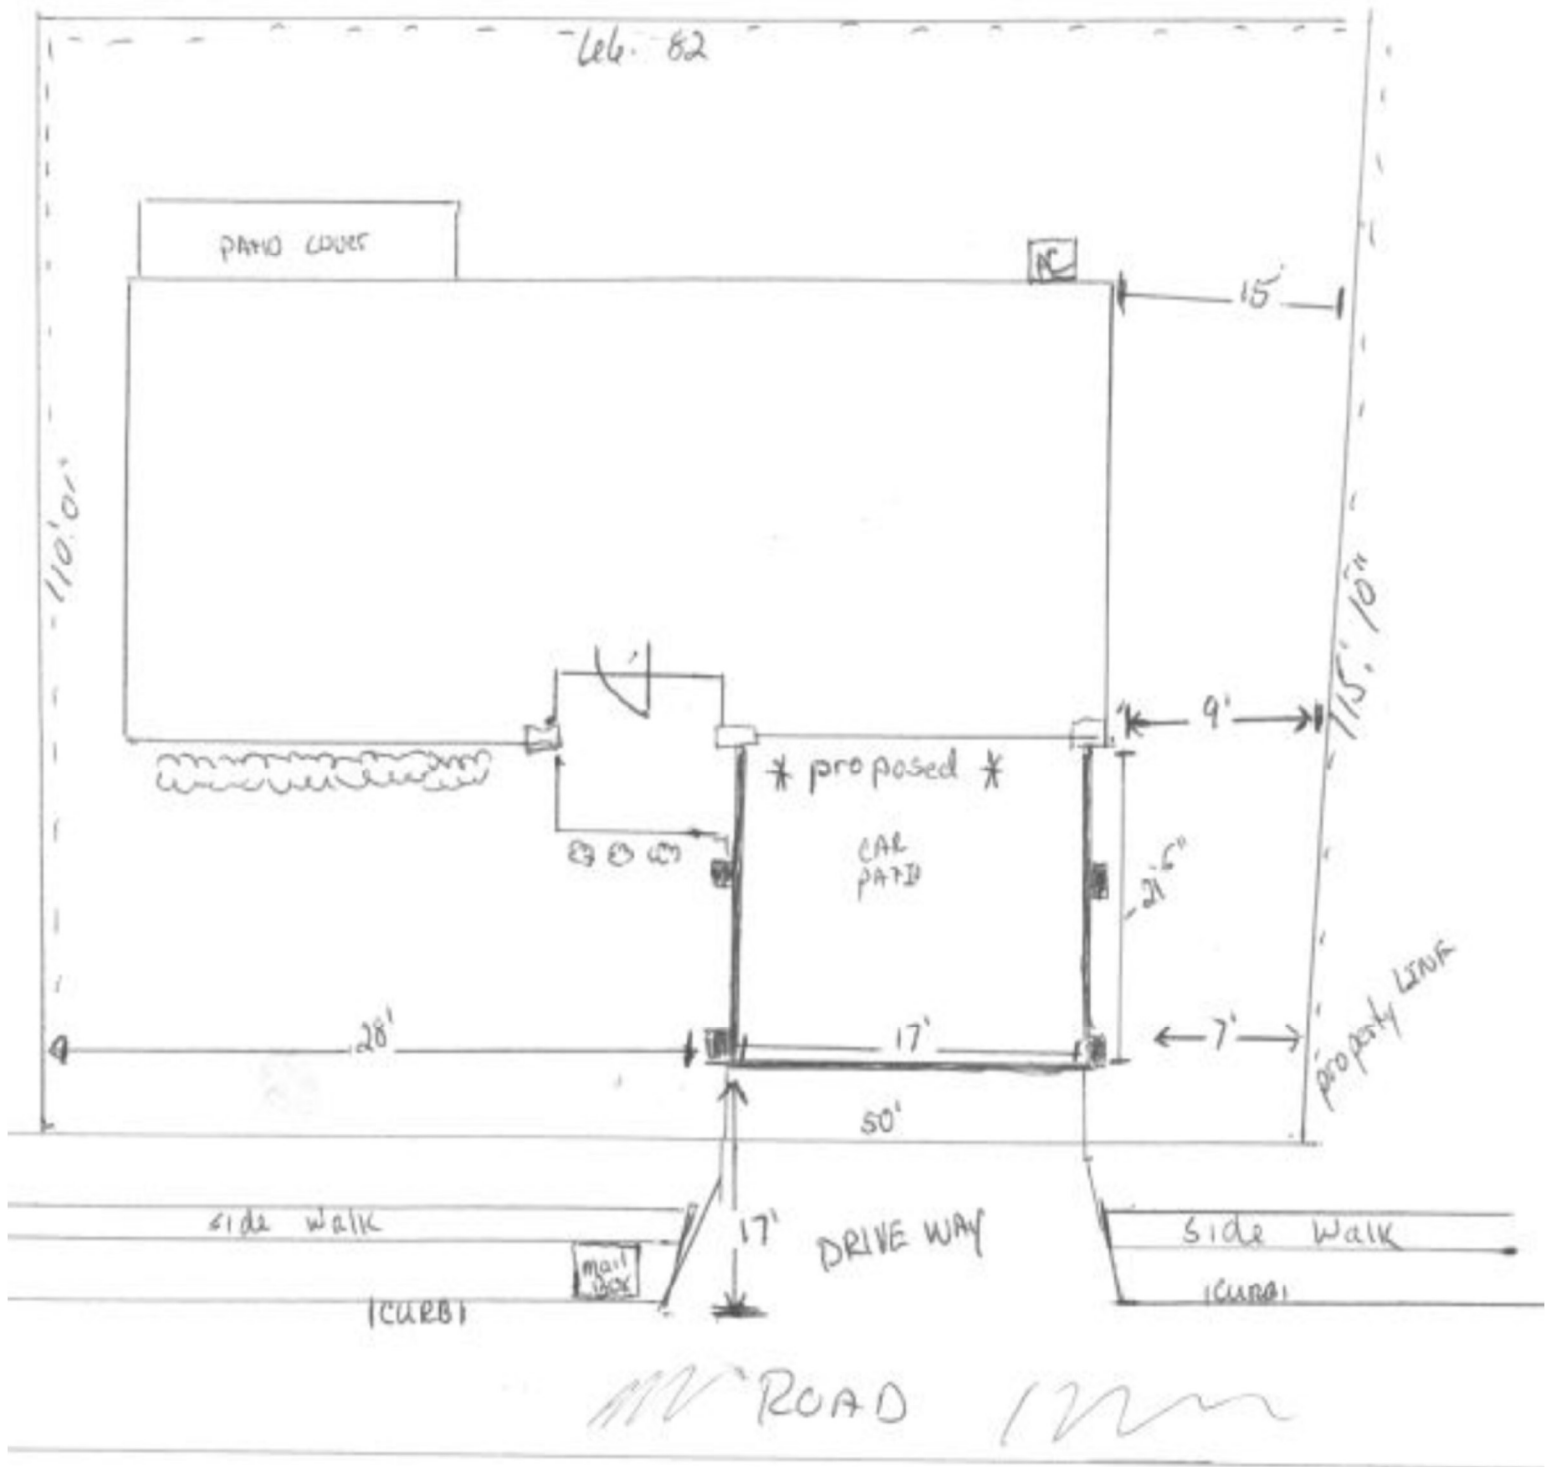

Sqft of property 6,860.00





**BOA-21-10300177**

**Subject Property: 5056 Viking Coral**



**Carport**



**Unfinished Carport**



**Carport Attached to Existing Structure**





**3' 5" Left Post Front Setback**



**4' Right Post Front Setback**





**Side Property Line**



**Surrounding Area**



## Surrounding Area

