



**Board of Adjustment**  
**Notification Plan for**  
**Case No A-21-10300186**



San Antonio City Limits




Subject Property



200' Notification Boundary



Council District: 7

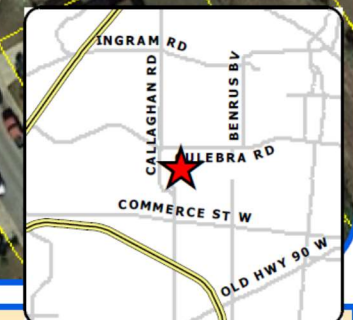


1 inch equals 100 feet

"NOT TO SCALE,  
 FOR ILLUSTRATIVE PURPOSES ONLY"

Development Services Department  
 City of San Antonio



## Site Plan

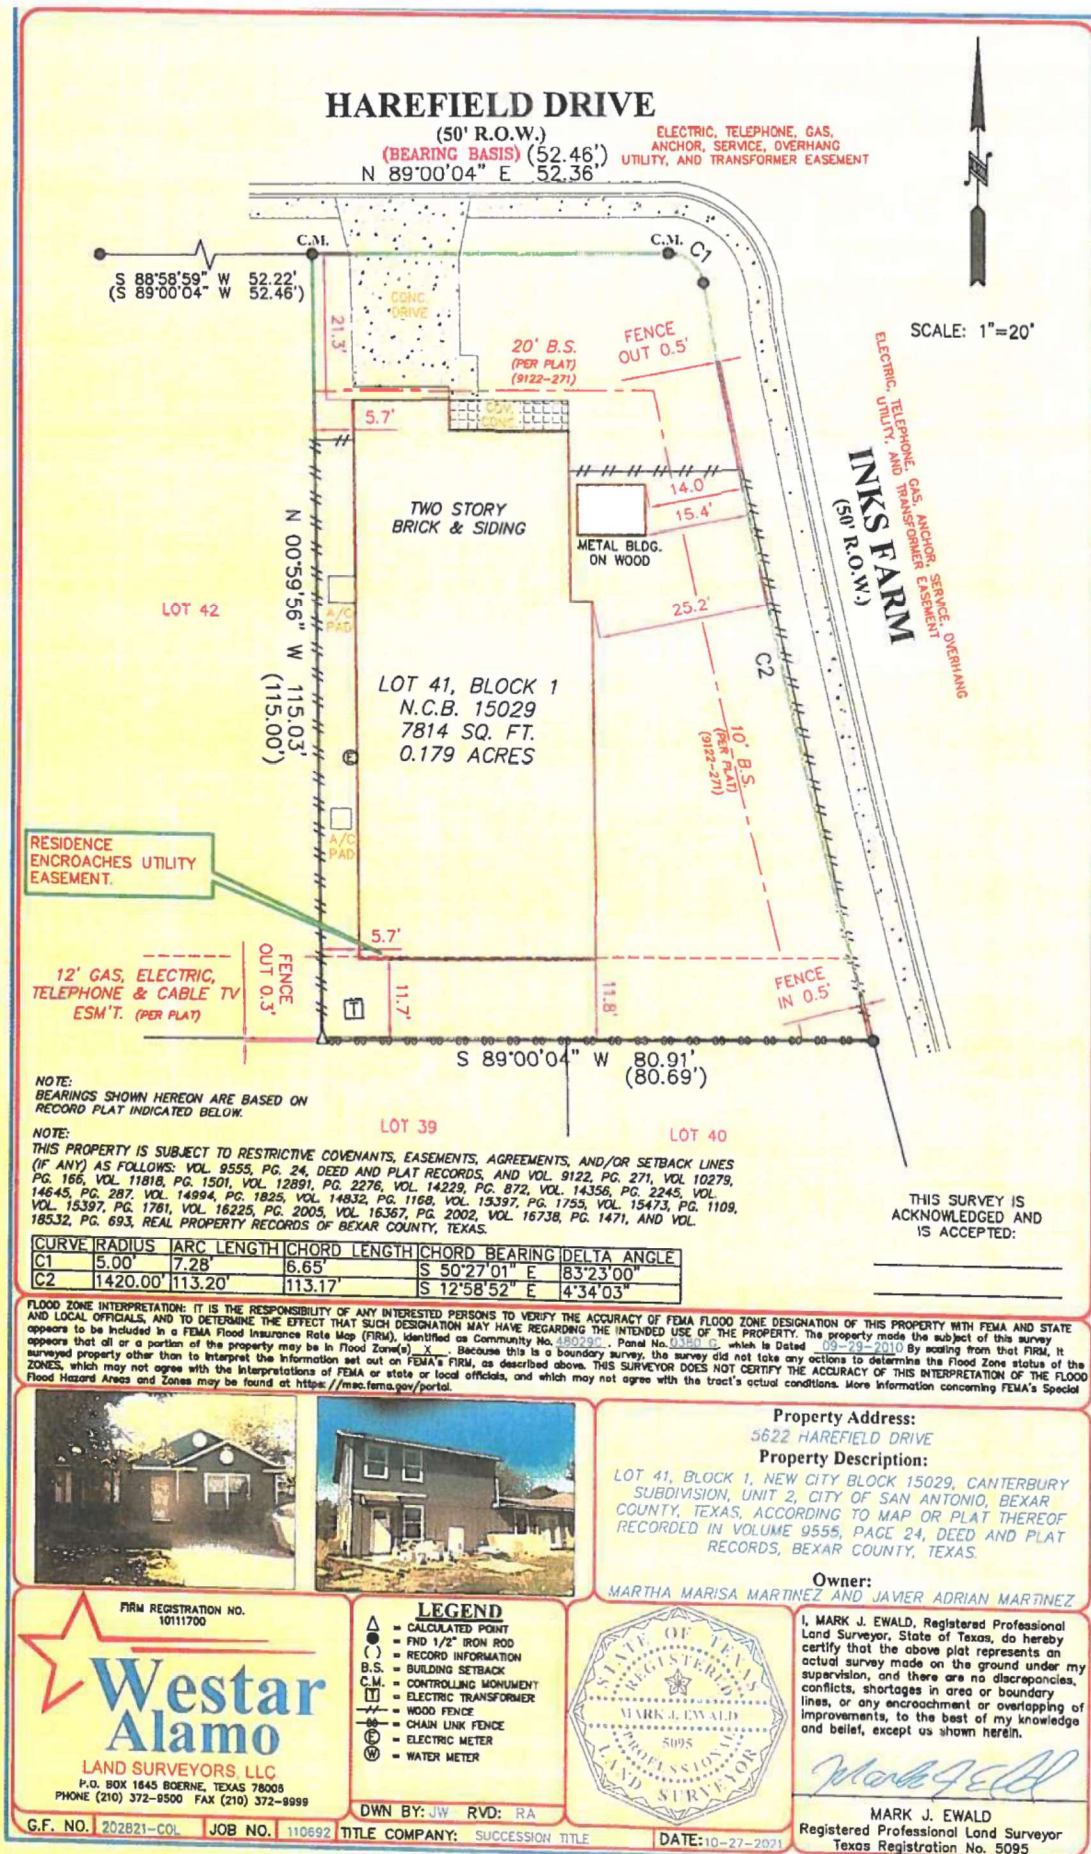



**BOA-21-10300186**

**Subject Property: 5622 Harefield Drive**



**Two Story Room Addition in Rear**





**Room Addition**




**Room Addition**



**Rear Setback**



**Rear Setback**

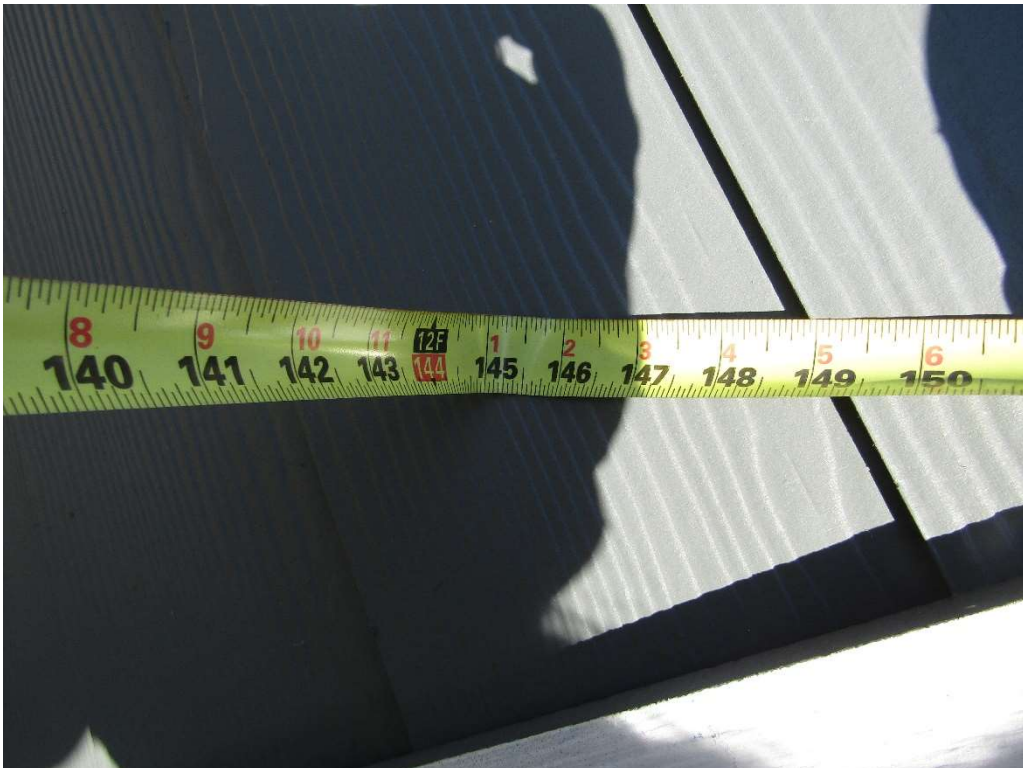



**Side Setback**



**Nearby Two Story Structure**





**Nearby Two Story Structure**



**Nearby Two Story Structure**





**Surrounding Area**



**Surrounding Area**

