
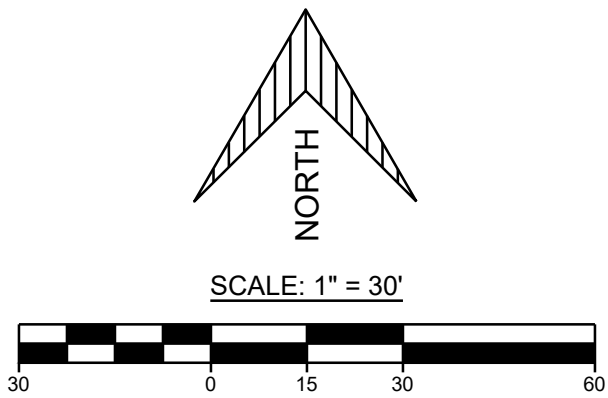



LOCATION MAP
NOT TO SCALE

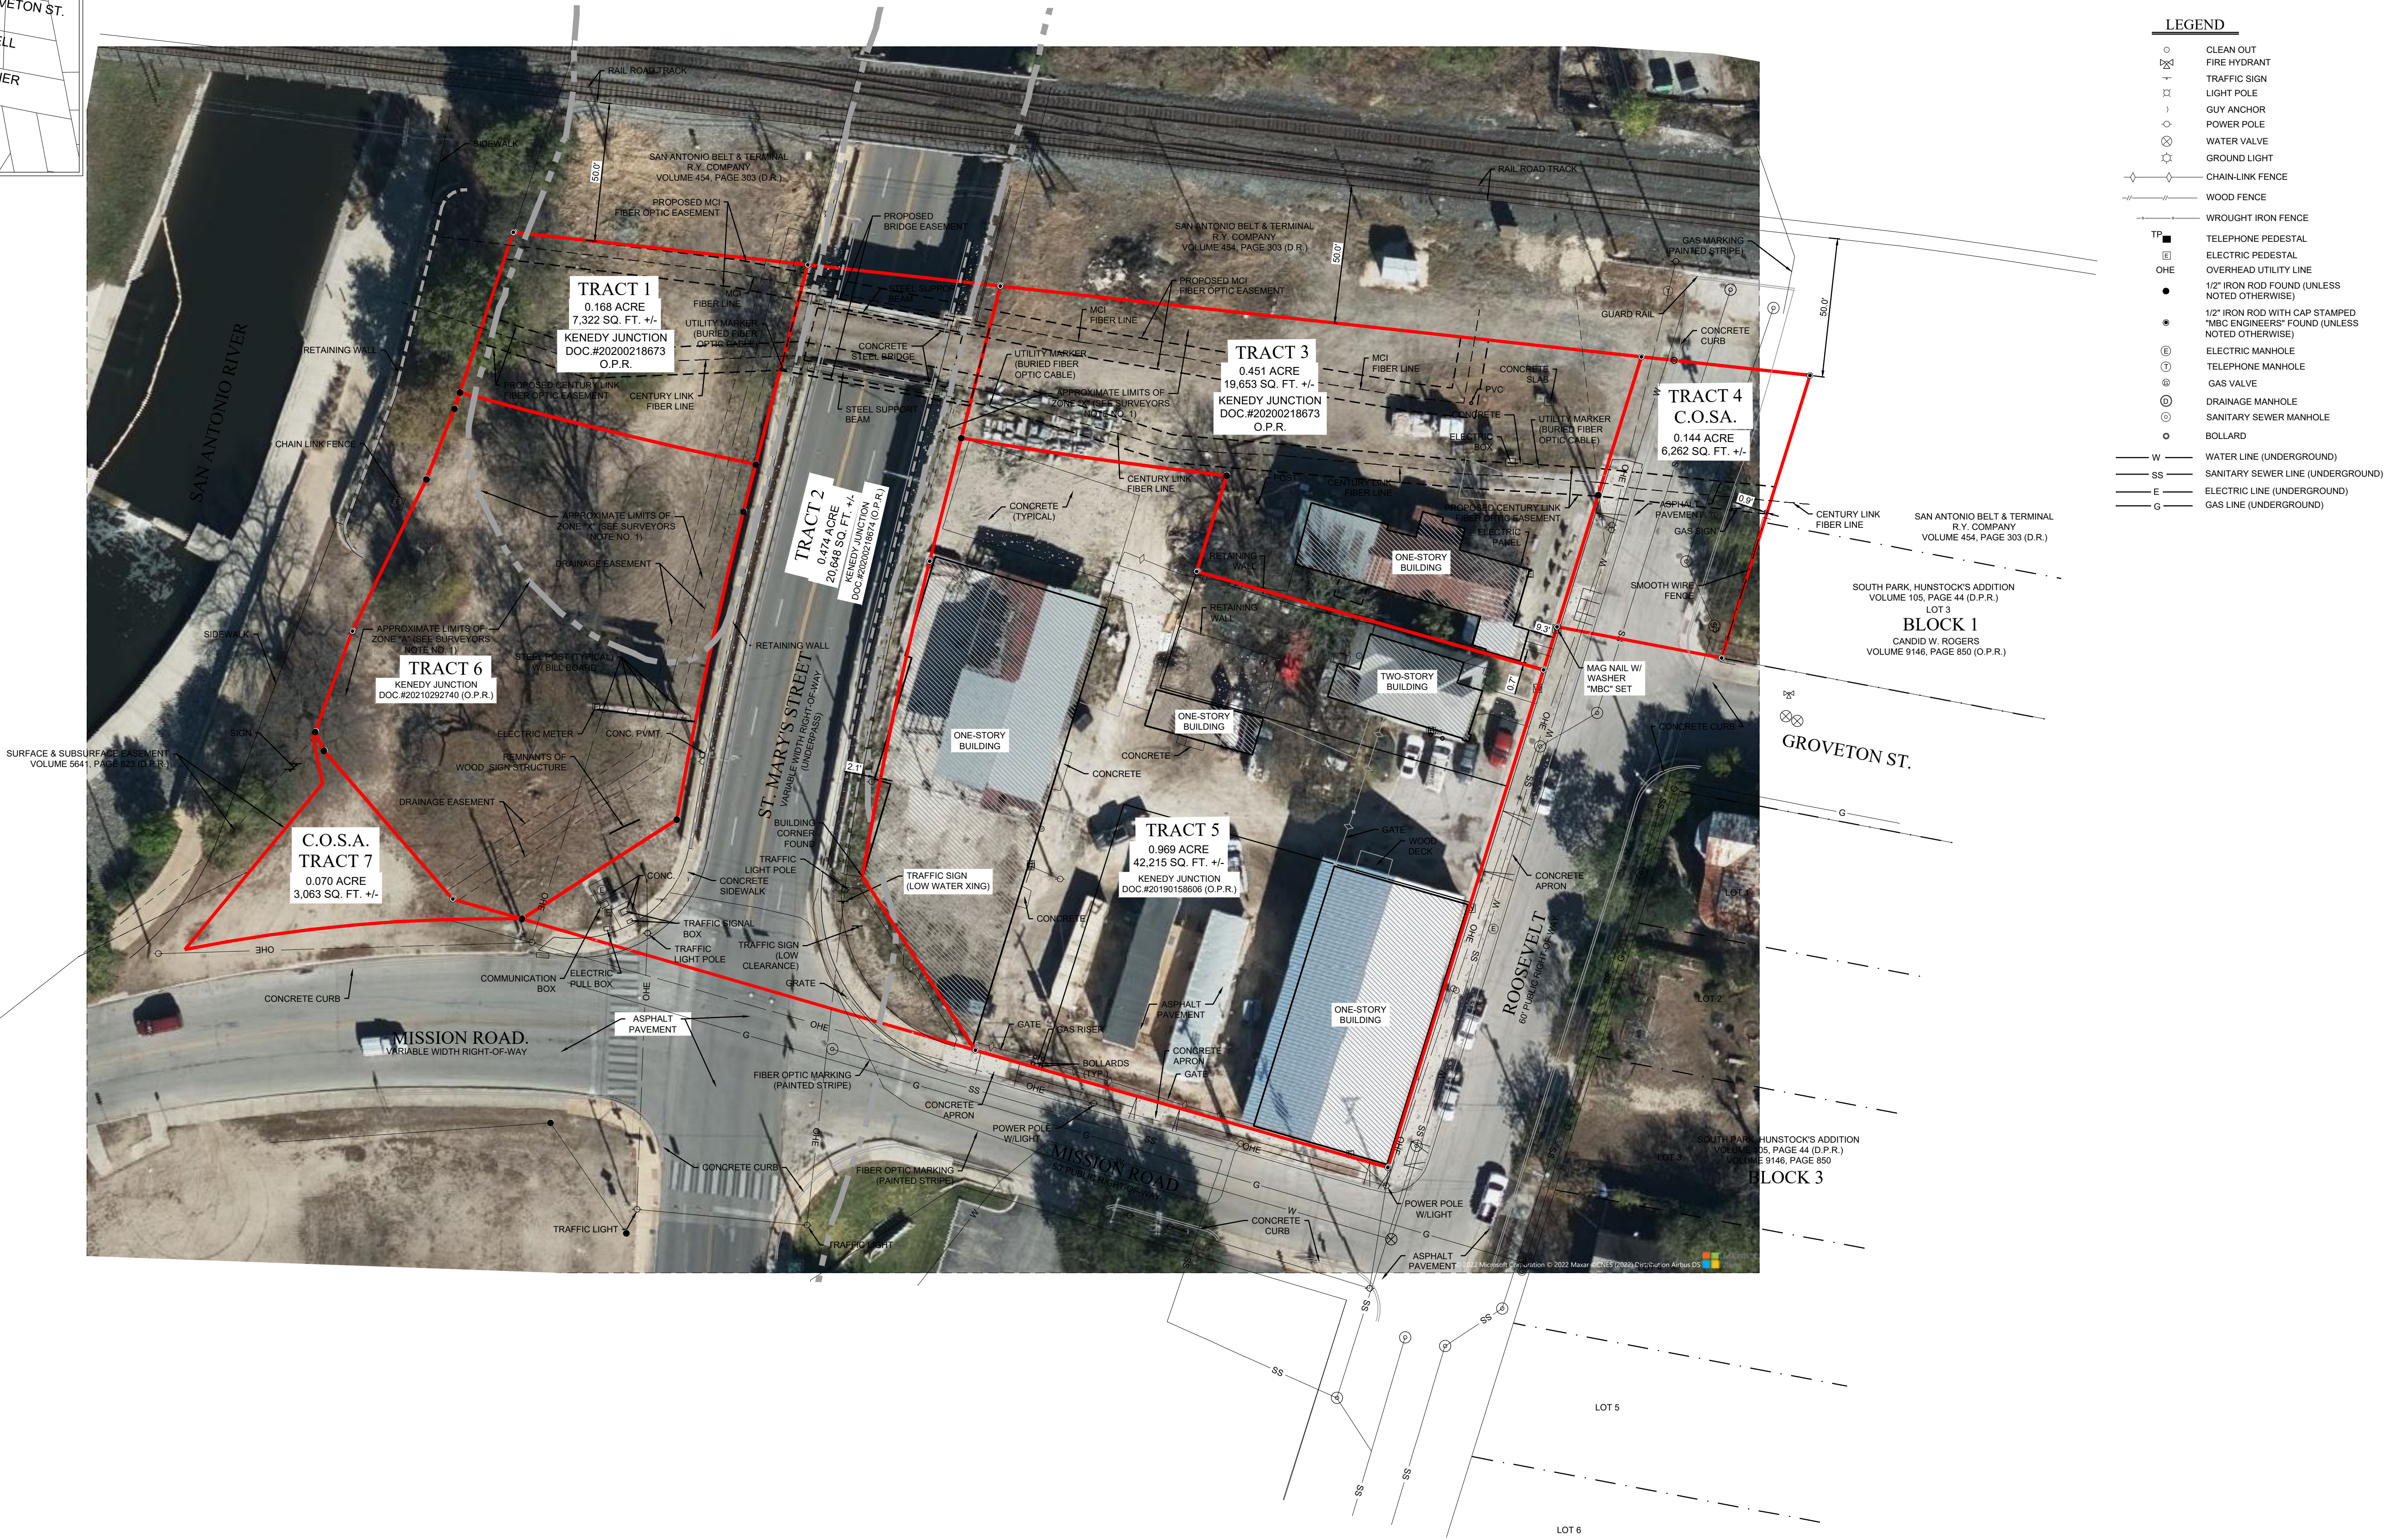

LEGEND

- CLEAN OUT
- FIRE HYDRANT
- TRAFFIC SIGN
- LIGHT POLE
- GUY ANCHOR
- POWER POLE
- WATER VALVE
- GROUND LIGHT
- CHAIN-LINK FENCE
- WOOD FENCE
- WROUGHT IRON FENCE
- TELEPHONE PEDESTAL
- ELECTRIC PEDESTAL
- OVERHEAD UTILITY LINE
- 1/2" IRON ROD FOUND (UNLESS NOTED OTHERWISE)
- 1/2" IRON ROD WITH CAP STAMPED "MBC ENGINEERS" FOUND (UNLESS NOTED OTHERWISE)
- ELECTRIC MANHOLE
- TELEPHONE MANHOLE
- GAS VALVE
- DRAINAGE MANHOLE
- SANITARY SEWER MANHOLE
- BOLLARD
- W WATER LINE (UNDERGROUND)
- SS SANITARY SEWER LINE (UNDERGROUND)
- E ELECTRIC LINE (UNDERGROUND)
- G GAS LINE (UNDERGROUND)

NOTE:
1. THIS EXHIBIT IS FOR ILLUSTRATION PURPOSES ONLY.
2. SEPARATE SURVEYORS WERE PREPARED FOR ALL TRACTS SHOWN HEREON.
3. THIS EXHIBIT WAS PREPARED WITHOUT A CURRENT TITLE COMMITMENT.

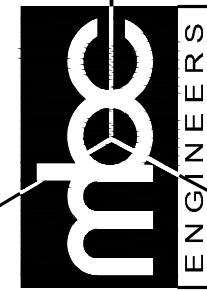

REVISIONS:	DATE	NO.	DESCRIPTION	BY