
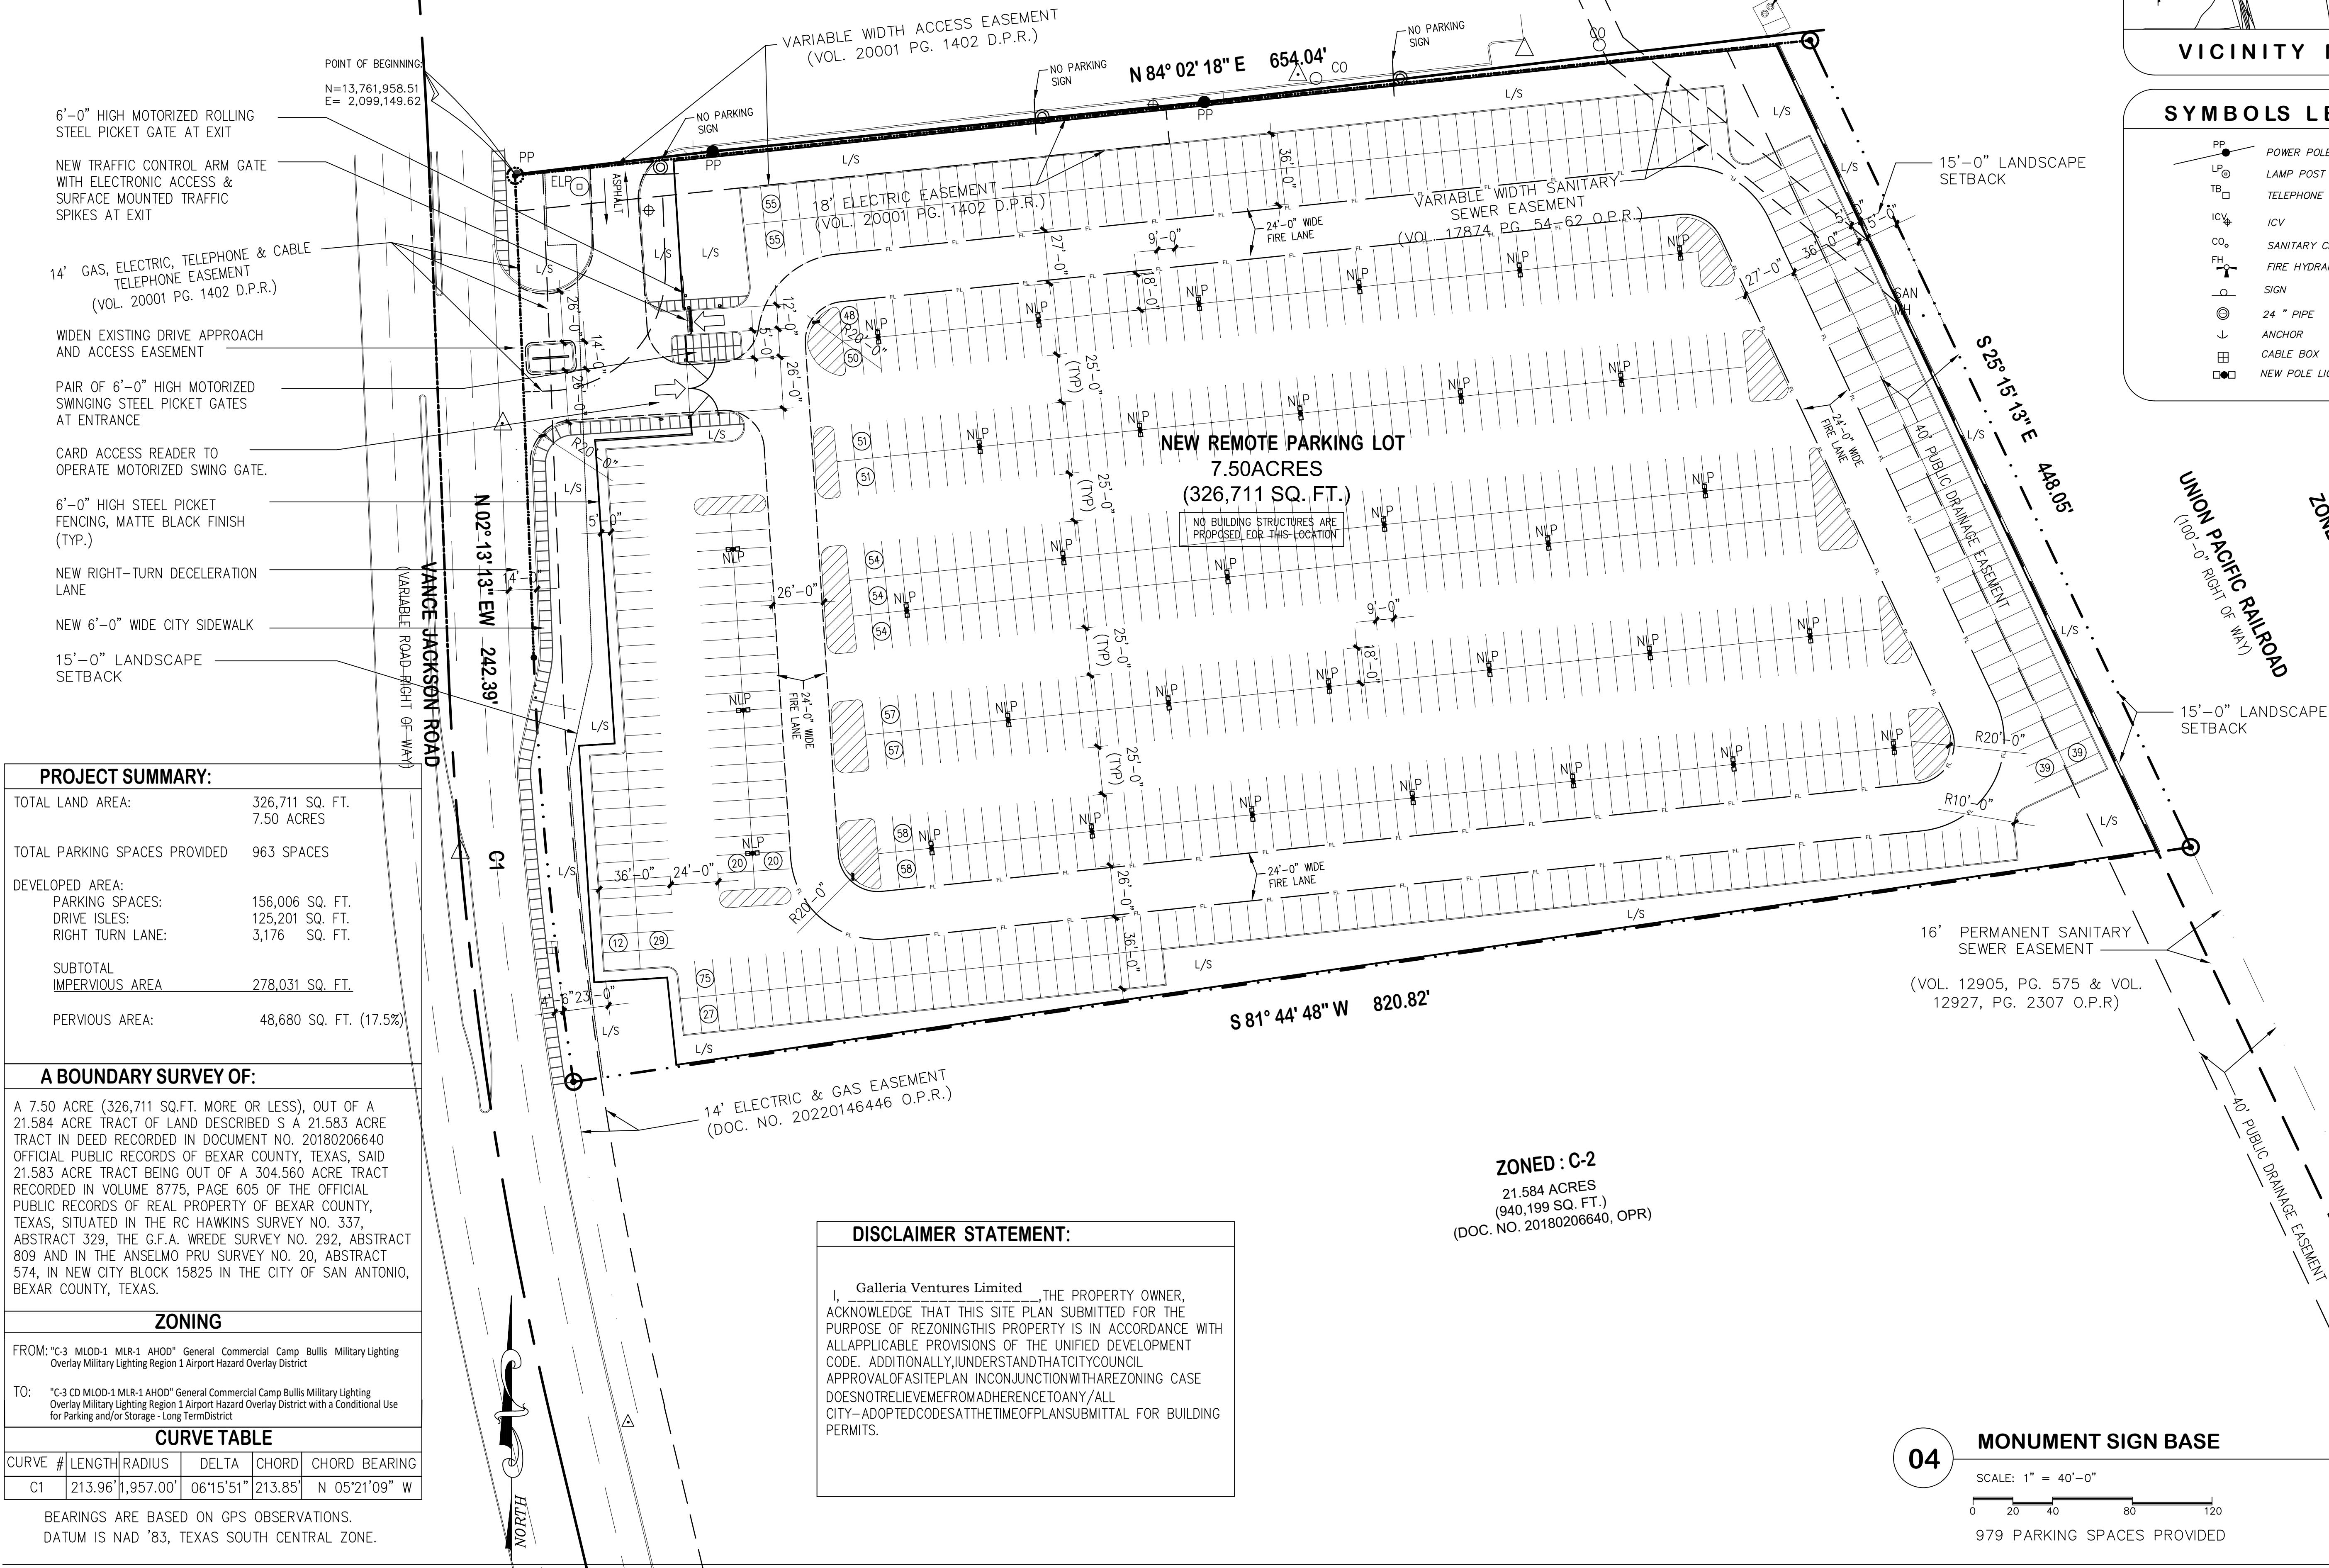
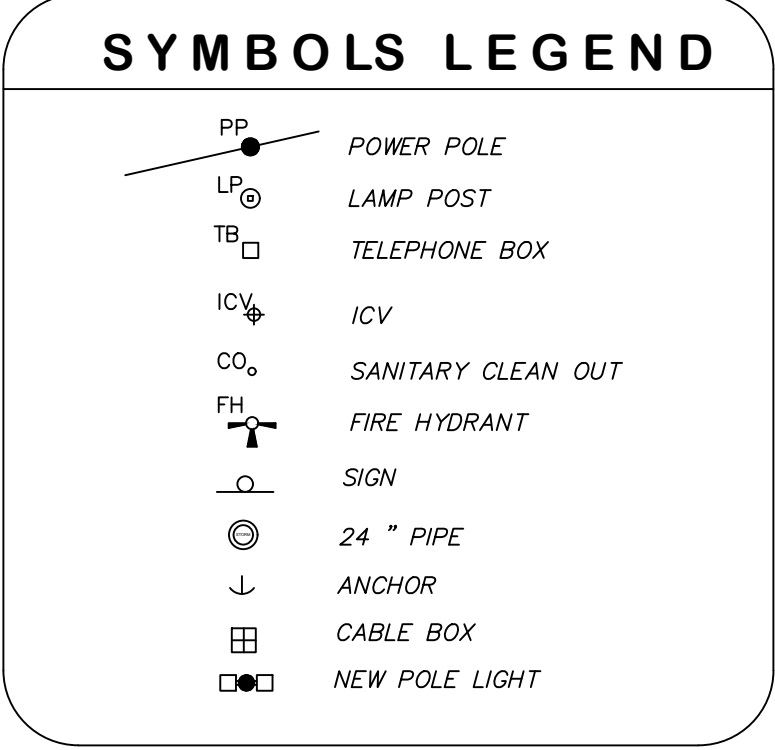


CASE NUMBER: Z-2024-10700103 CD
LEGAL DESCRIPTION: 7.5 acres out of NCB 15825
Generally located on the 15000 block of Vance Jackson

ZONED : C-3
UC-1
THE PARK OF VANCE JACKSON LLC
(DOC. NO. 20210039115 O.P.R.)
LOT 14, BLOCK 13, NCB 15825
EXCEPT NW 1/4 R.R. 19.62'
DISTRICT NORTH OFFICE SUBDIVISION
(VOL. 20001 PG. 1402 D.P.R.)

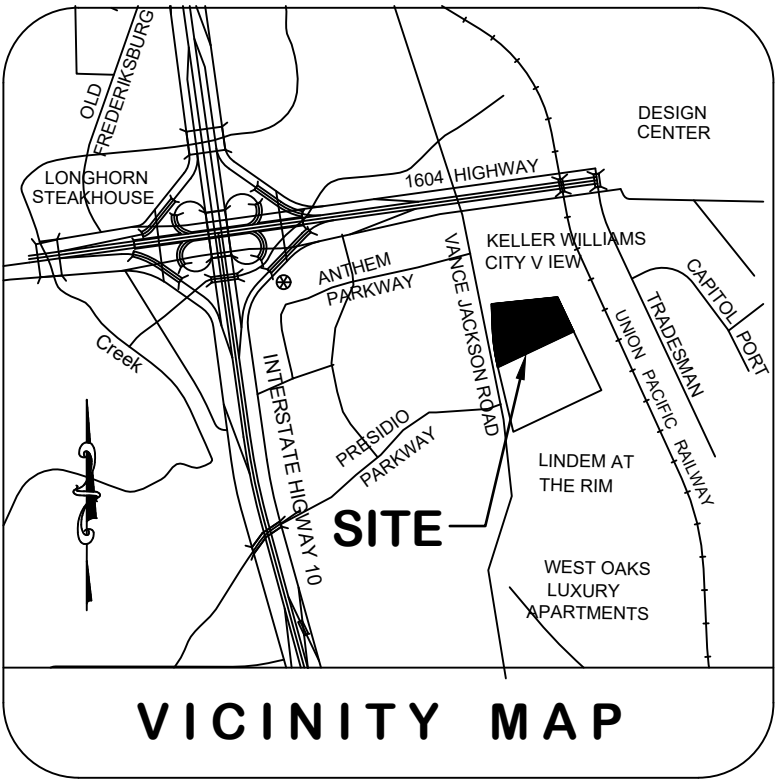

Key Plan:

A REMOTE PARKING LOT FOR:
PRINCIPLE BMW / MINI
SAN ANTONIO, TX

McINTOSH
ARCHITECTURE

michael j. mcintosh, p., A.I.A.
7616 L.B.J. Freeway
Suite 600
Dallas, Texas 75251
(214) 954-9546

Seal

Project: 2404
Files:
Date: 05-15-2024
Scale:
Release Date:
REVISED

Sheet Name

SITE
PLAN

Sheet Number

A-1.01