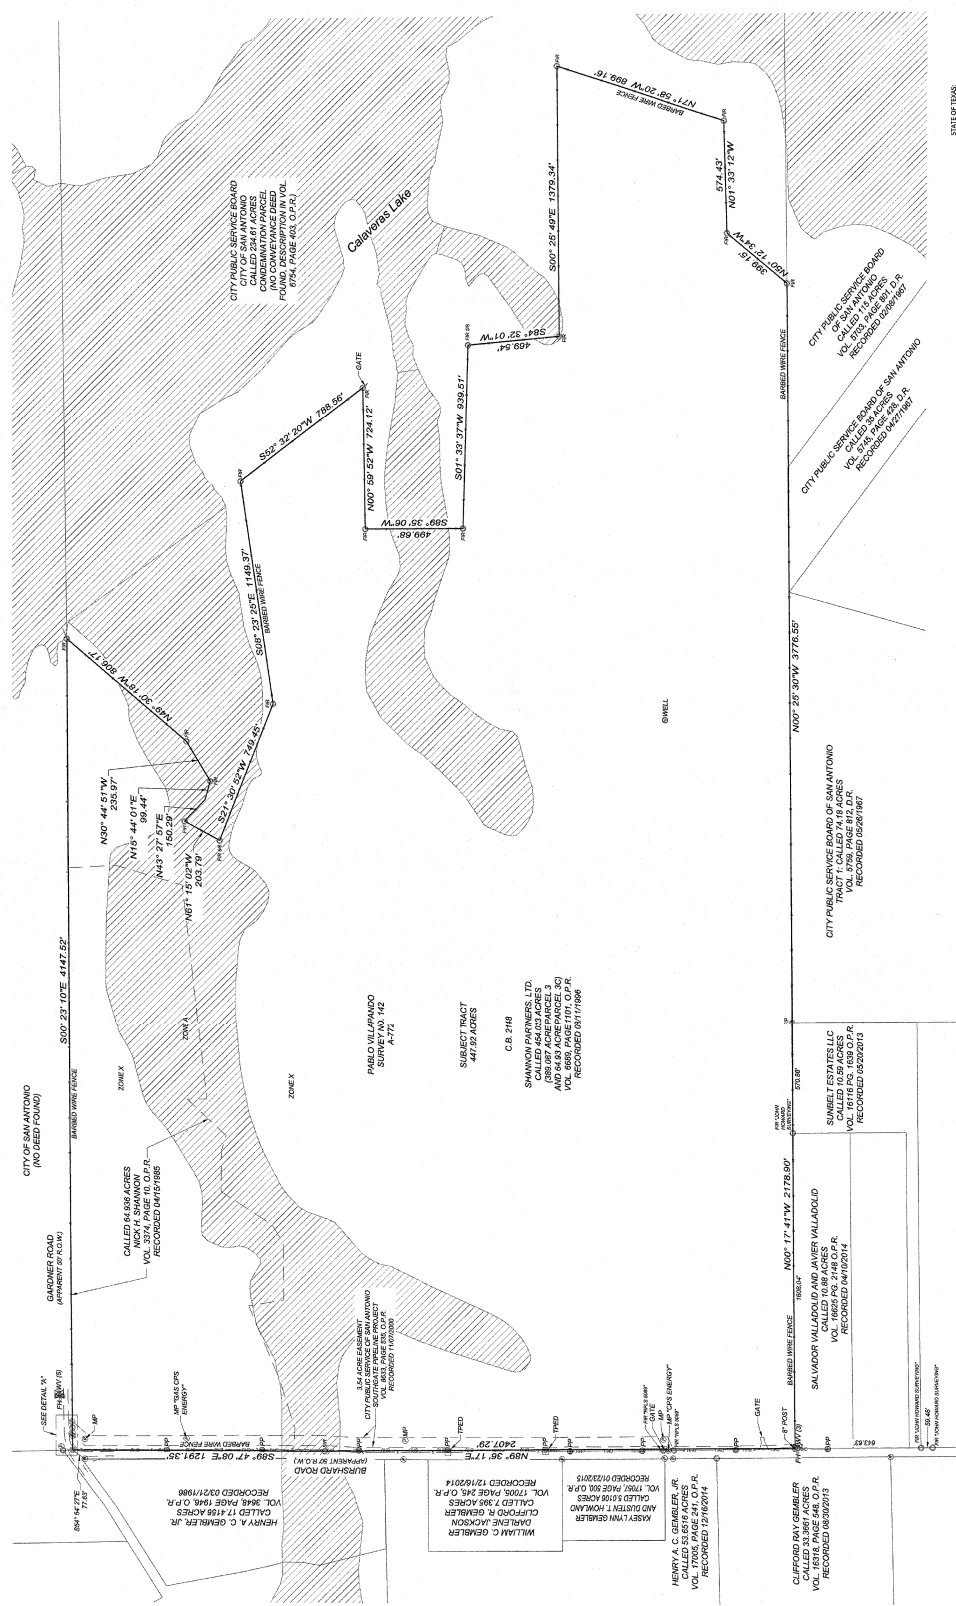
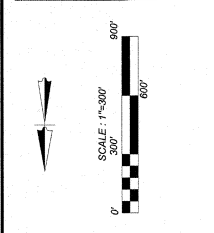
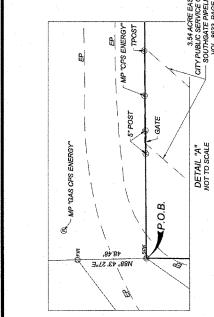


[illegible]

I, TIM C. PAPPA, DO HEREBY CERTIFY THAT THIS TITLE SURVEY WAS PREPARED FROM AN ACTUAL SURVEY MADE ON THE GROUND BY PERSONS WORKING UNDER MY CLOSE PERSONAL SUPERVISION AND IN ACCORD WITH THE CURRENT TEXAS SOCIETY OF PROFESSIONAL SURVEYORS STANDARDS AND SPECIFICATIONS FOR CATEGORY 1A LAND SURVEY. THIS SURVEY WAS COMPLETED ON 01/07/2019.

11 JAN 20 2019

REGISTRATION

TIM C. PAPPA  
5643

REGISTERED PROFESSIONAL LAND SURVEYOR NO. 555  
EMAIL: TPAPPA@ATTNENGINEERING.COM  
DATE OF SURVEY: 01/17/2019  
PROJECT NO.: 15-001